


PRODUCED BY AN AUTODESK EDUCATIONAL PRODUCT


PRODUCED BY AN AUTODESK EDUCATIONAL PRODUCT

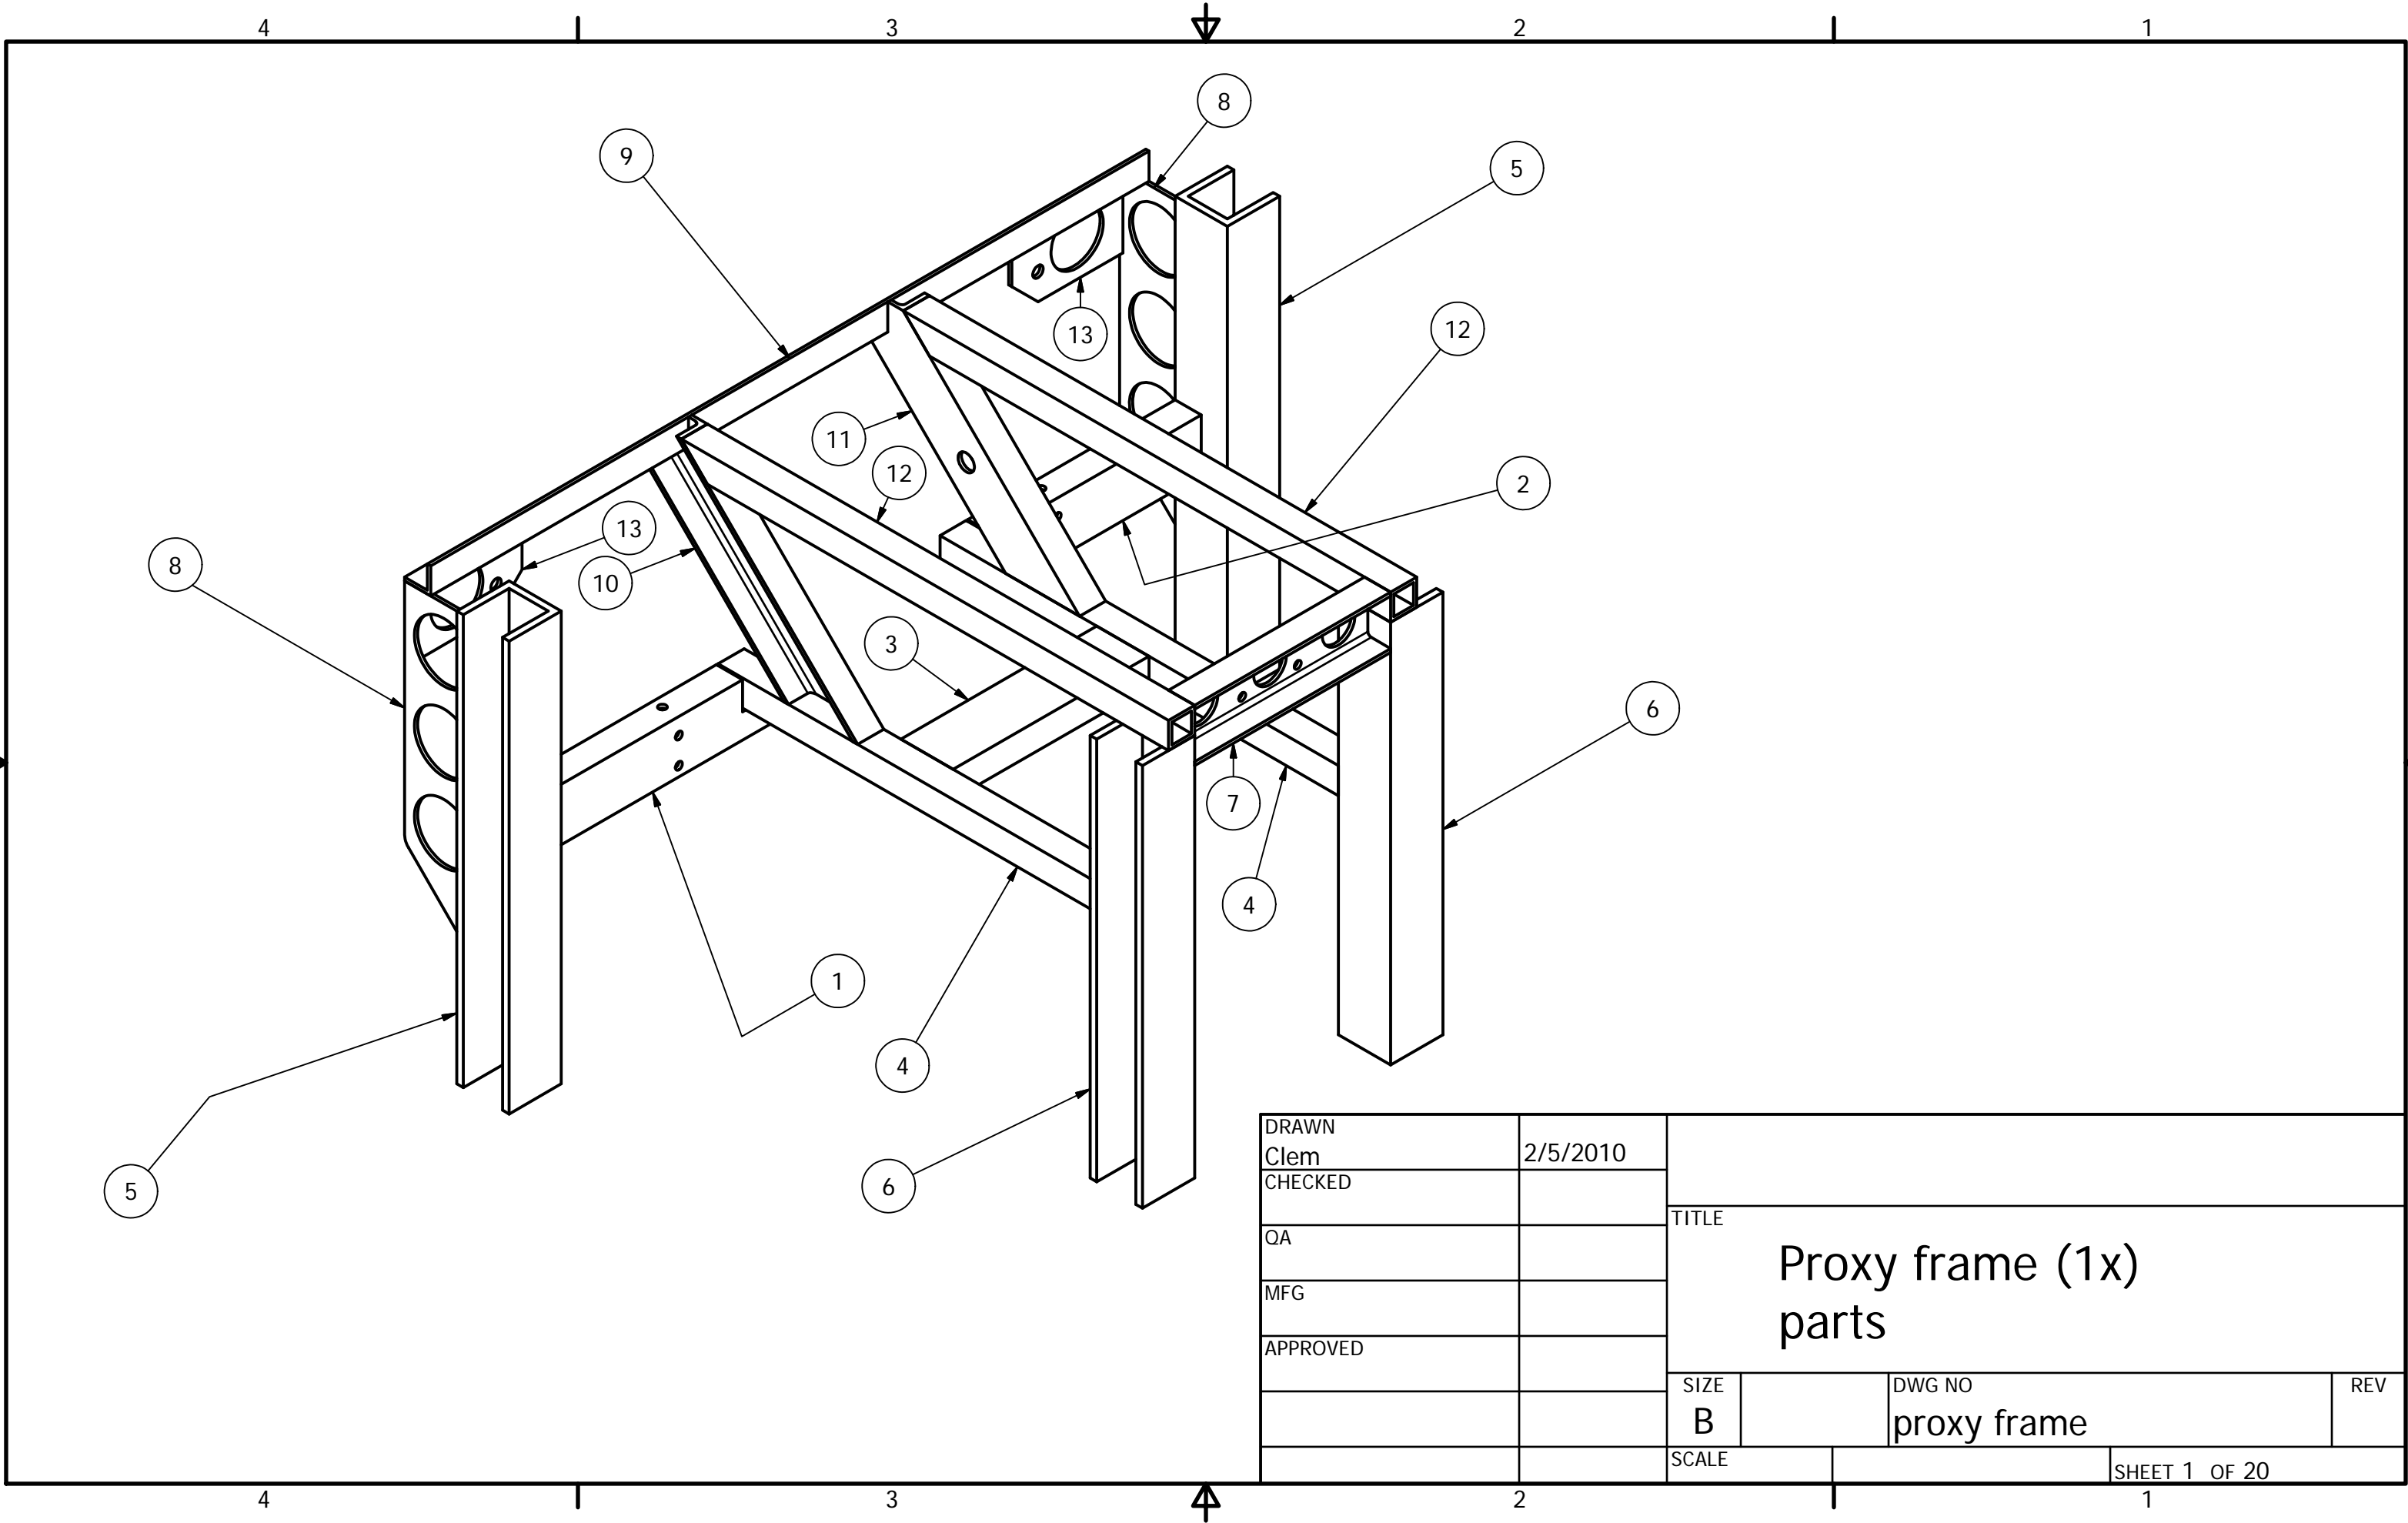

DRAWN Clem	2/5/2010	TITLE Proxy frame (1x) parts		
CHECKED				
QA				
MFG				
APPROVED		SIZE B	DWG NO proxy frame	REV
		SCALE	SHEET 1 OF 20	

PRODUCED BY AN AUTODESK EDUCATIONAL PRODUCT


PRODUCED BY AN AUTODESK EDUCATIONAL PRODUCT

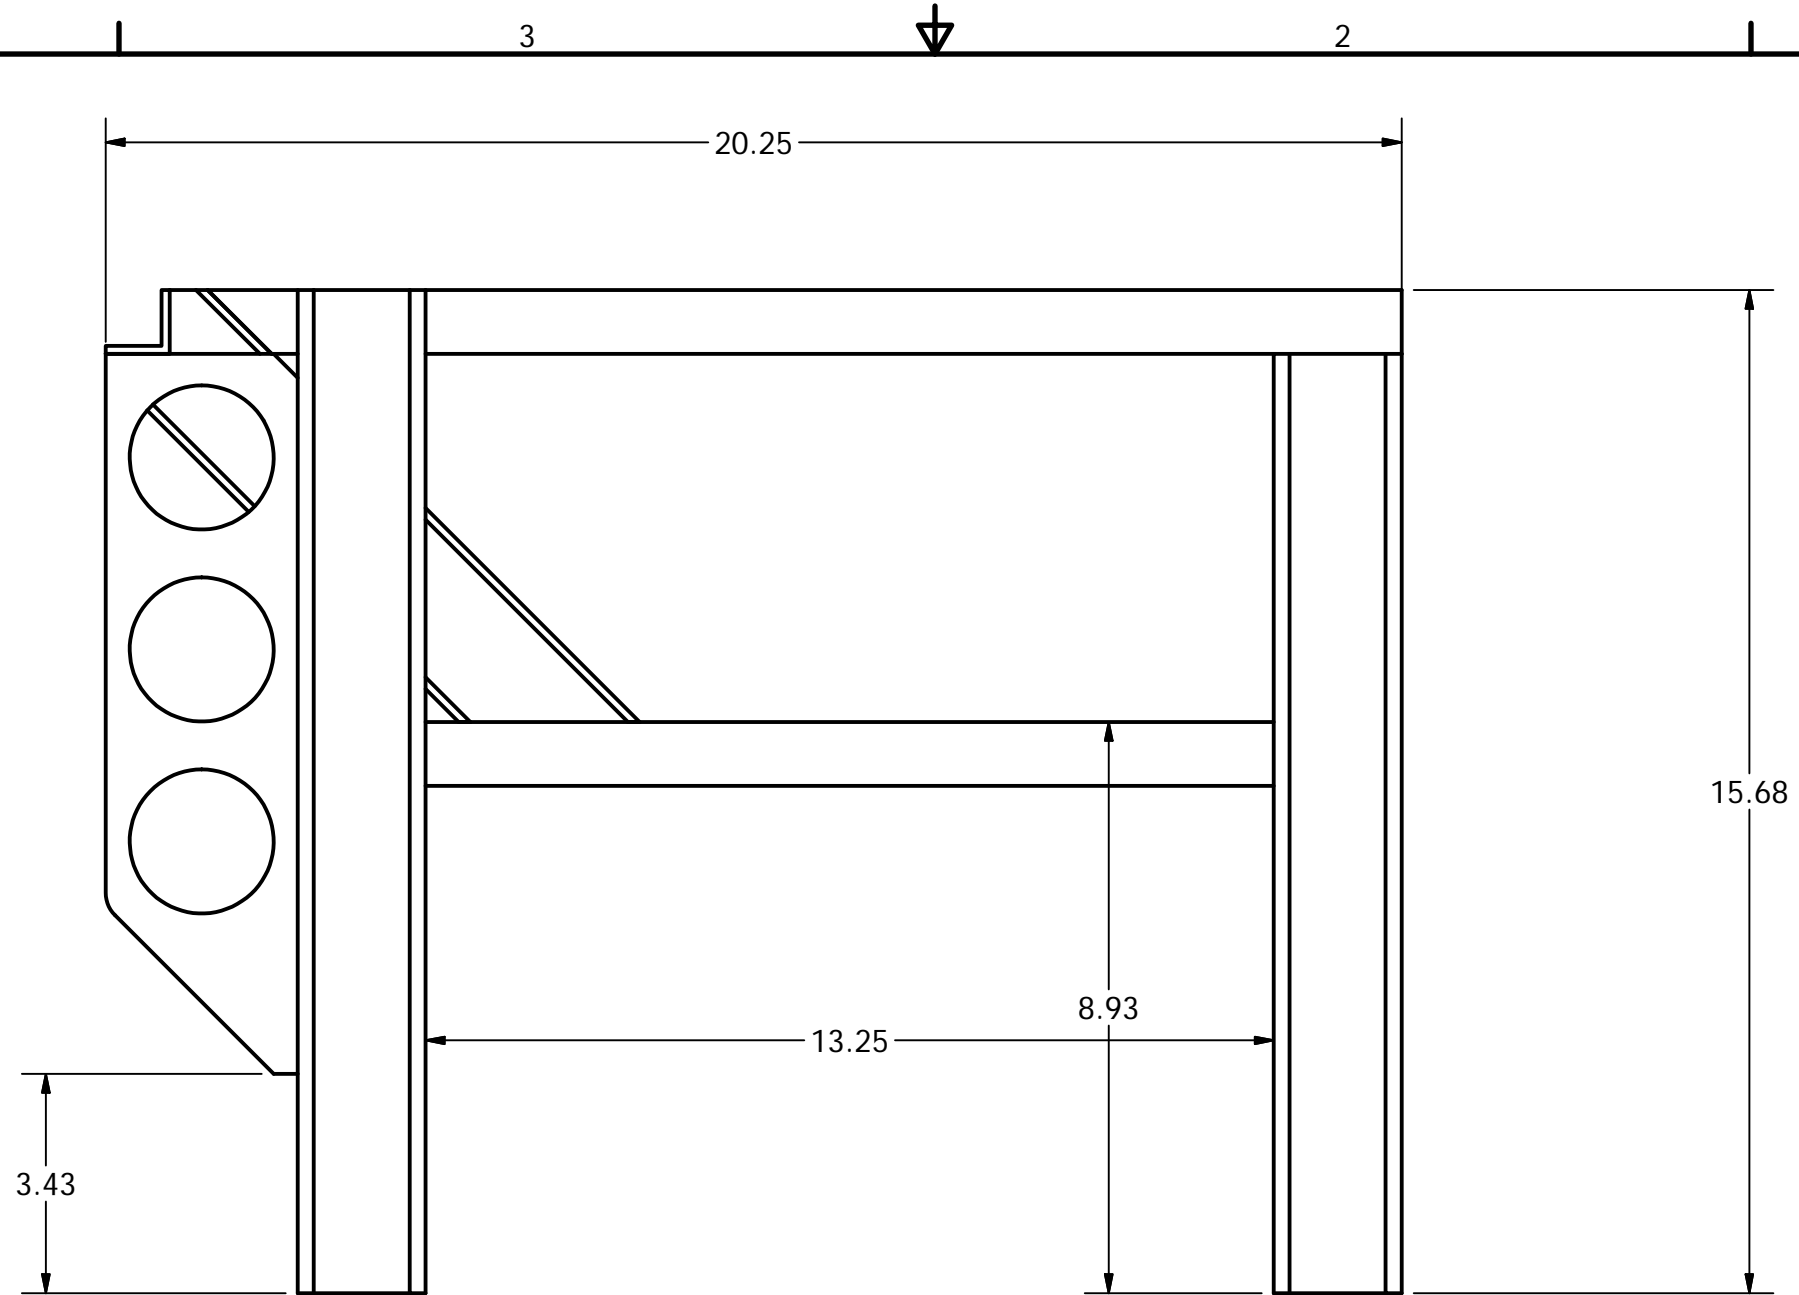


DRAWN Clem	2/5/2010	TITLE Proxy frame (1x) side elevation		
CHECKED				
QA		SIZE B		
MFG				
APPROVED		DWG NO proxy frame		
		REV		
		SCALE		
		SHEET 2 OF 20		

PRODUCED BY AN AUTODESK EDUCATIONAL PRODUCT

PRODUCED BY AN AUTODESK EDUCATIONAL PRODUCT

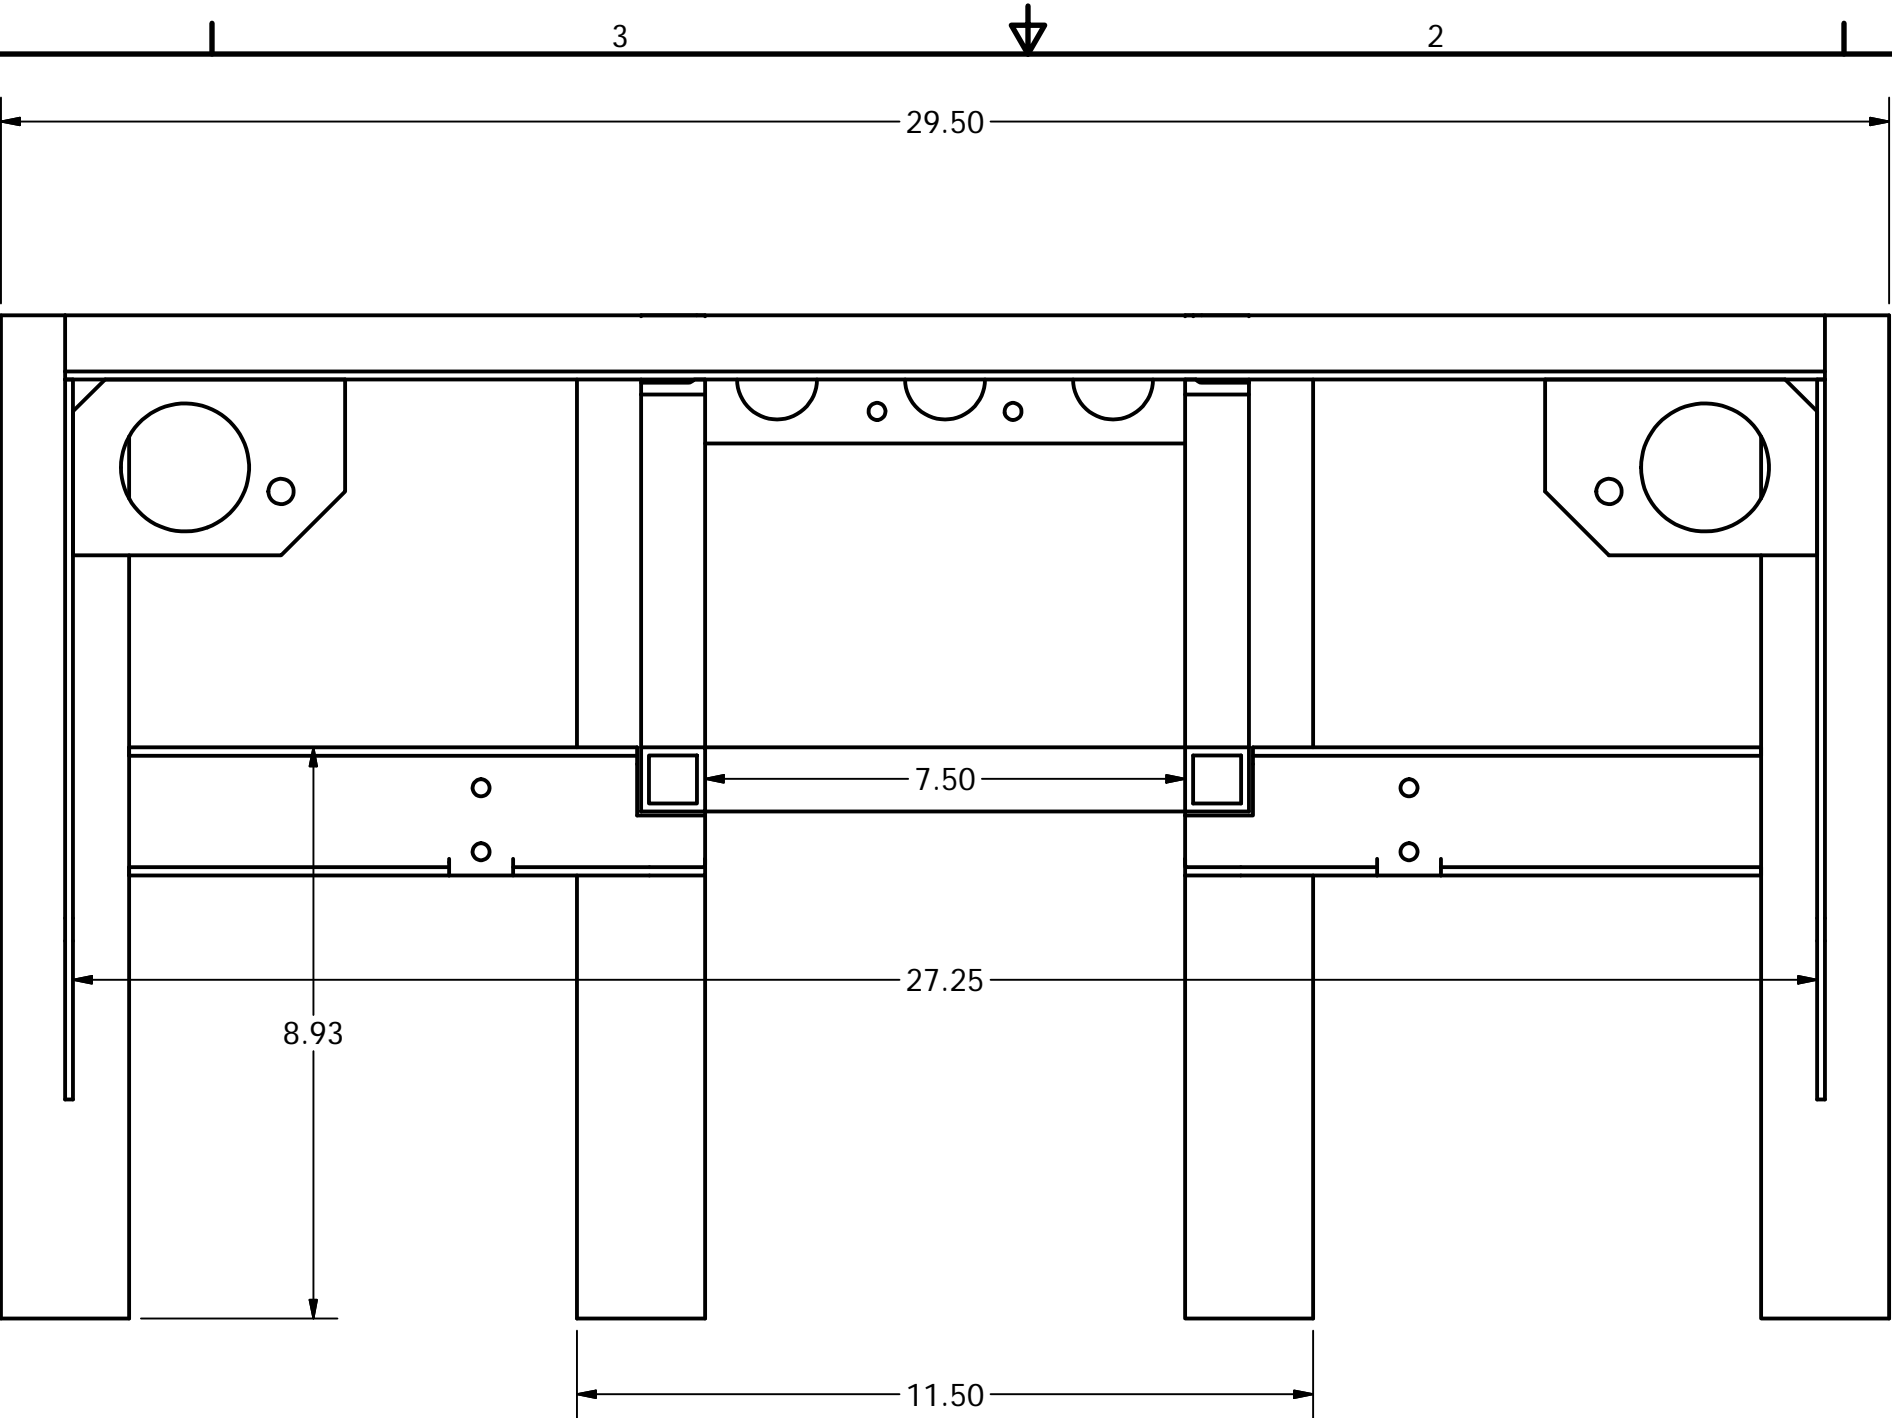


DRAWN Clem	2/5/2010	TITLE Proxy frame (1x) front elevation		
CHECKED				
QA		SIZE B		
MFG				
APPROVED		DWG NO proxy frame		
		REV		
		SHEET 3 OF 20		

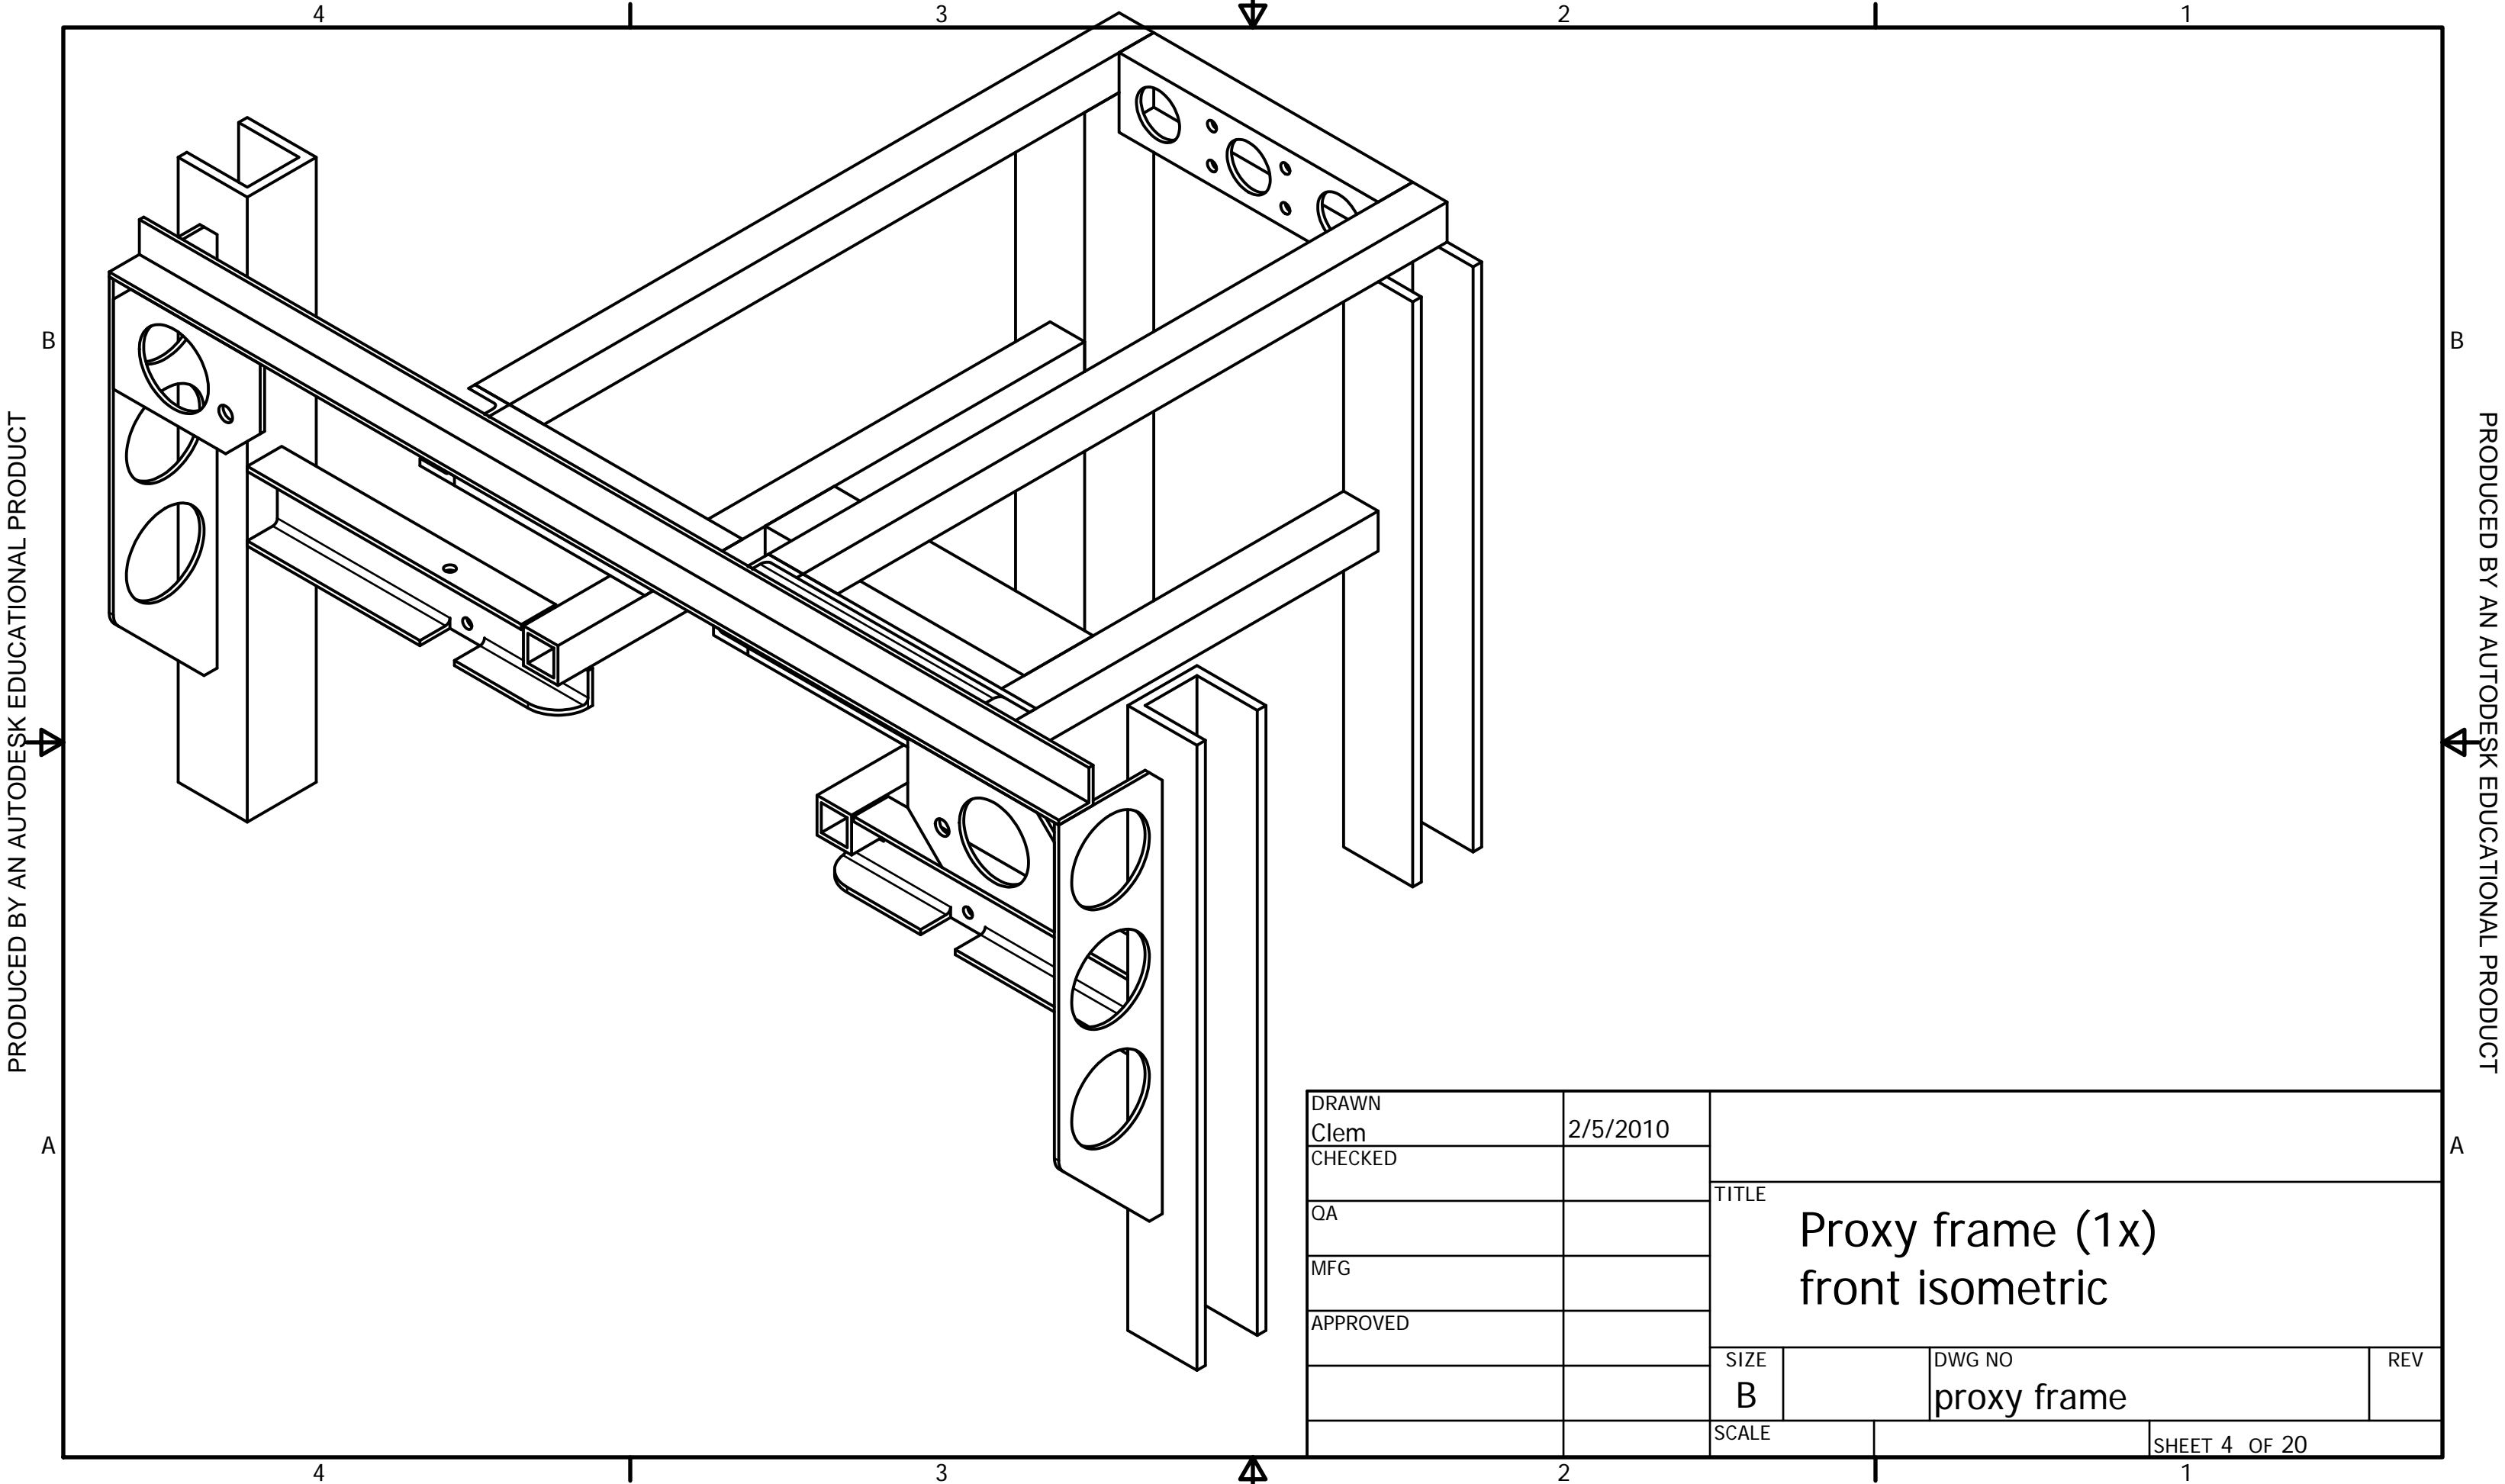

DRAWN Clem	2/5/2010	TITLE Proxy frame (1x) front isometric		
CHECKED				
QA				
MFG				
APPROVED		SIZE B	DWG NO proxy frame	REV
		SCALE	SHEET 4 OF 20	

PRODUCED BY AN AUTODESK EDUCATIONAL PRODUCT


PRODUCED BY AN AUTODESK EDUCATIONAL PRODUCT

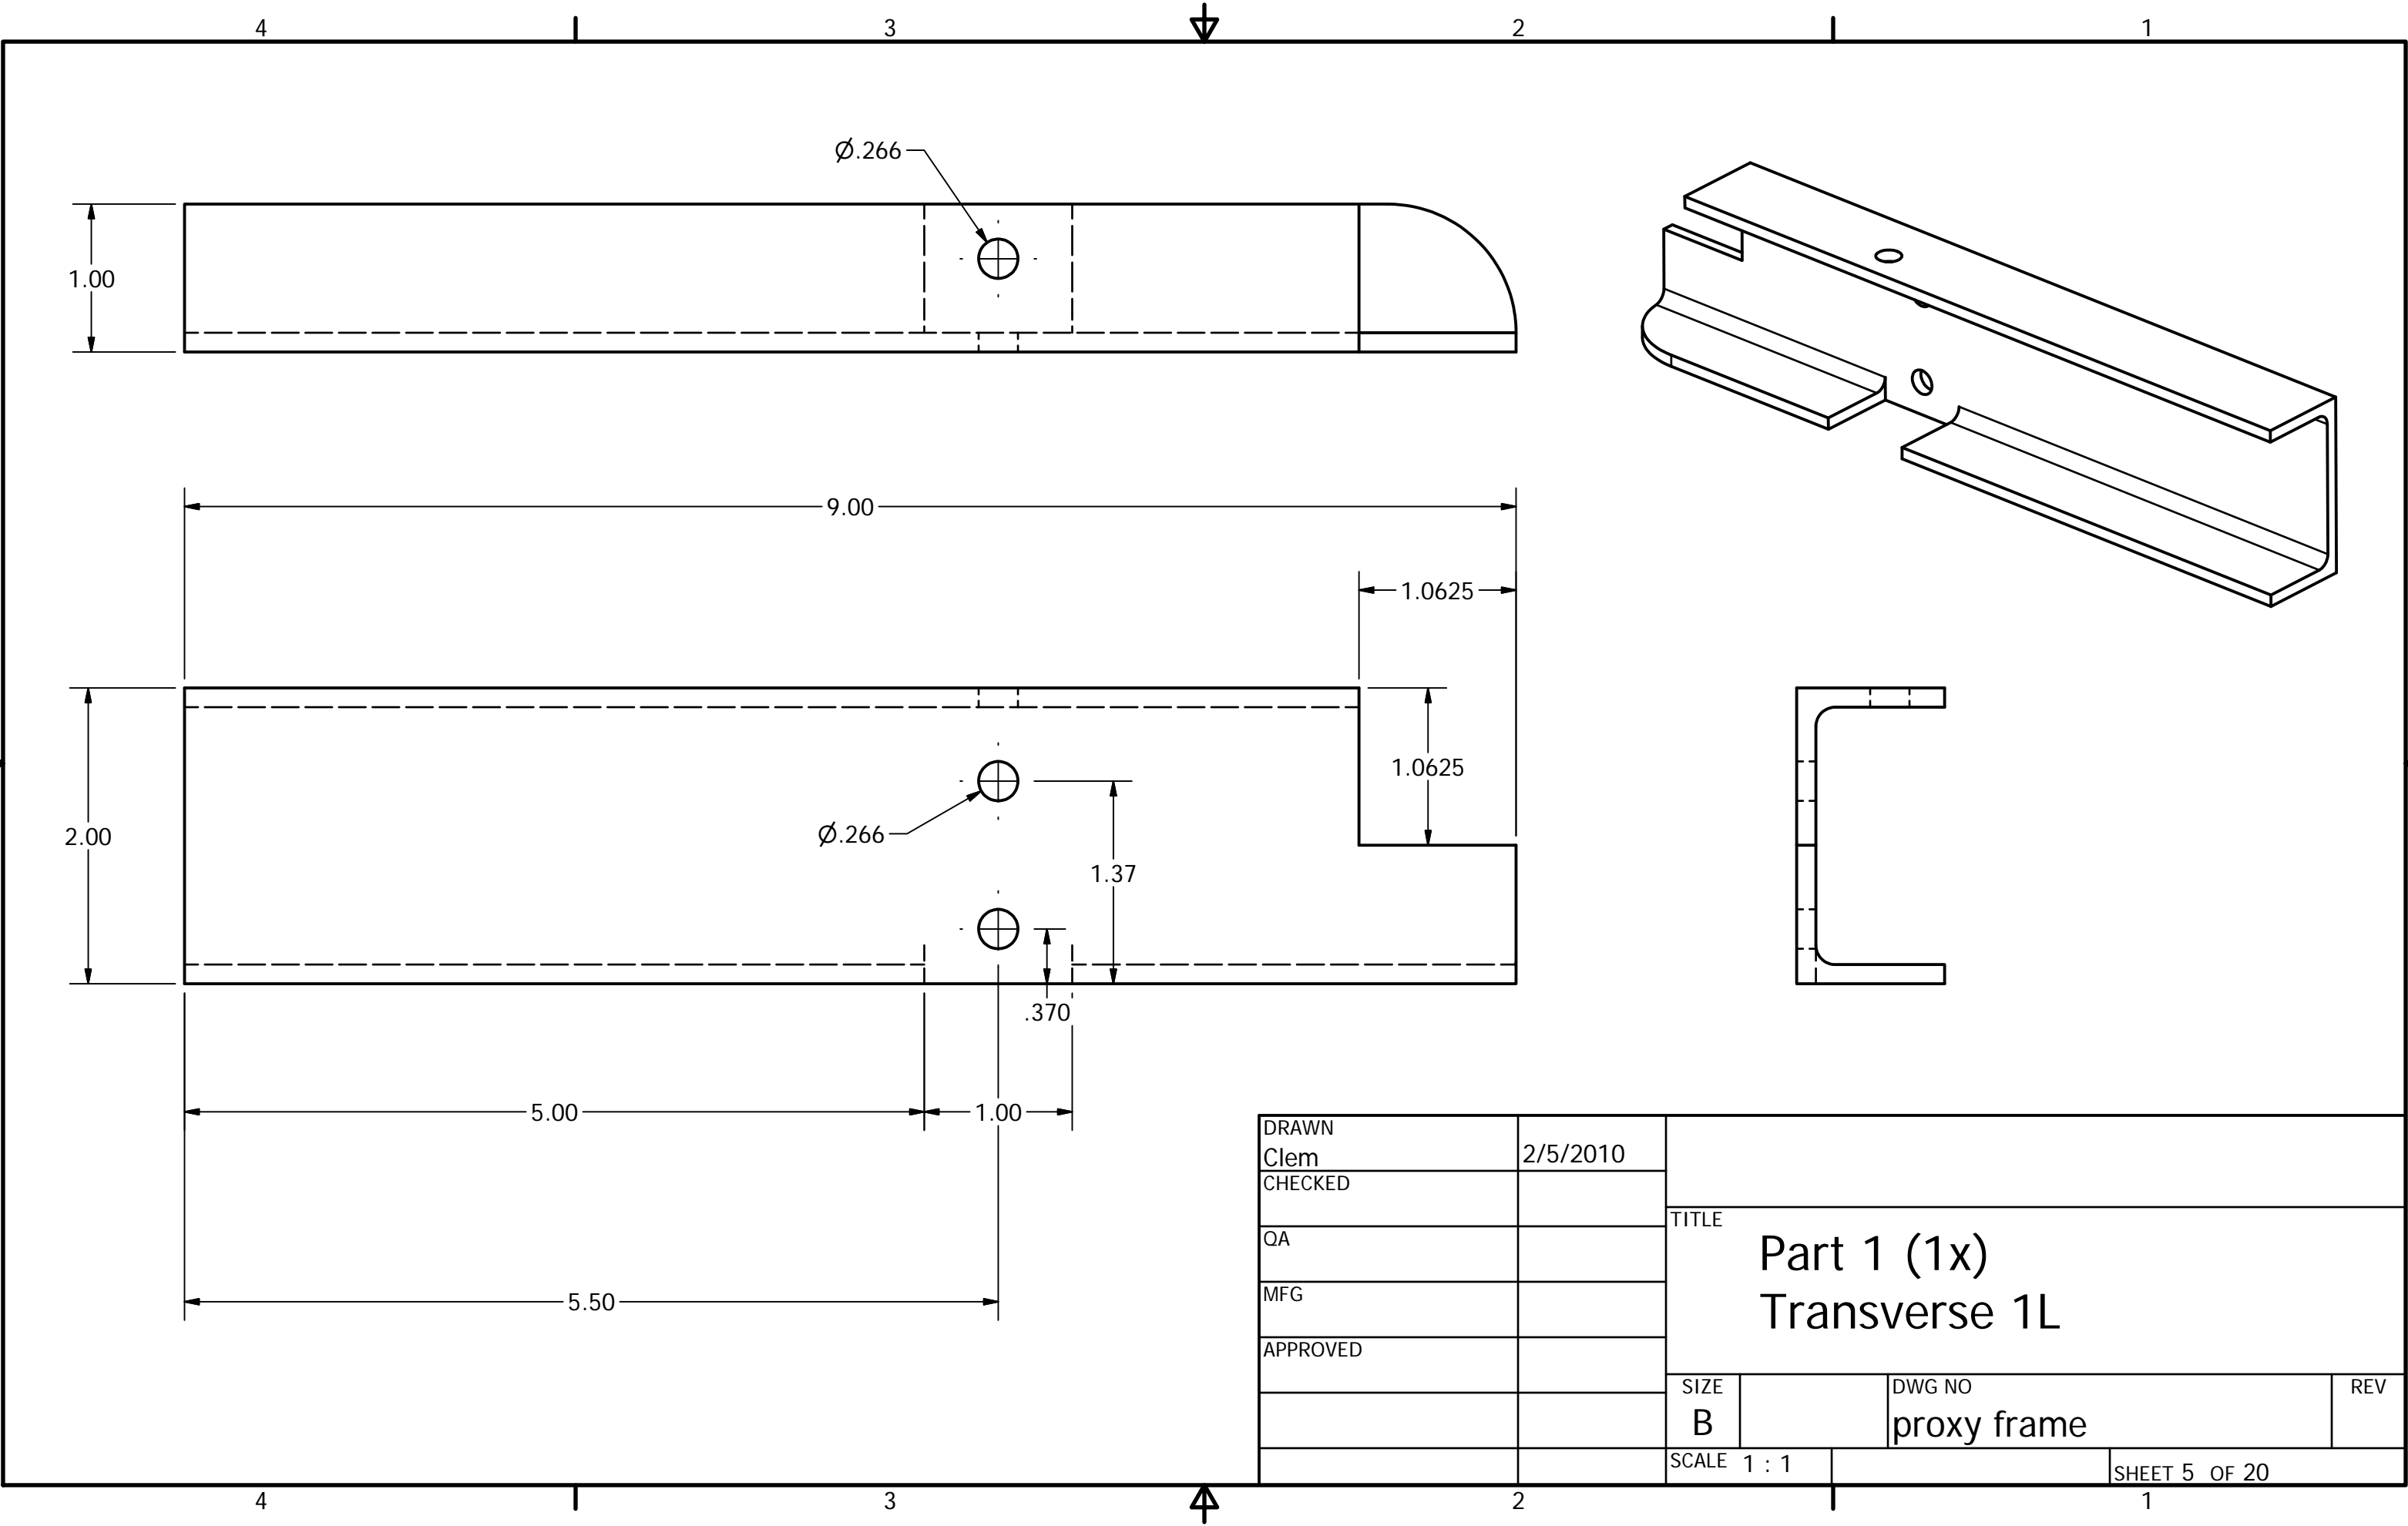

DRAWN	Clem	2/5/2010	TITLE Part 1 (1x) Transverse 1L		
CHECKED					
QA					
MFG					
APPROVED			SIZE B		
			DWG NO proxy frame		REV
			SCALE 1 : 1		SHEET 5 OF 20




PRODUCED BY AN AUTODESK EDUCATIONAL PRODUCT

PRODUCED BY AN AUTODESK EDUCATIONAL PRODUCT

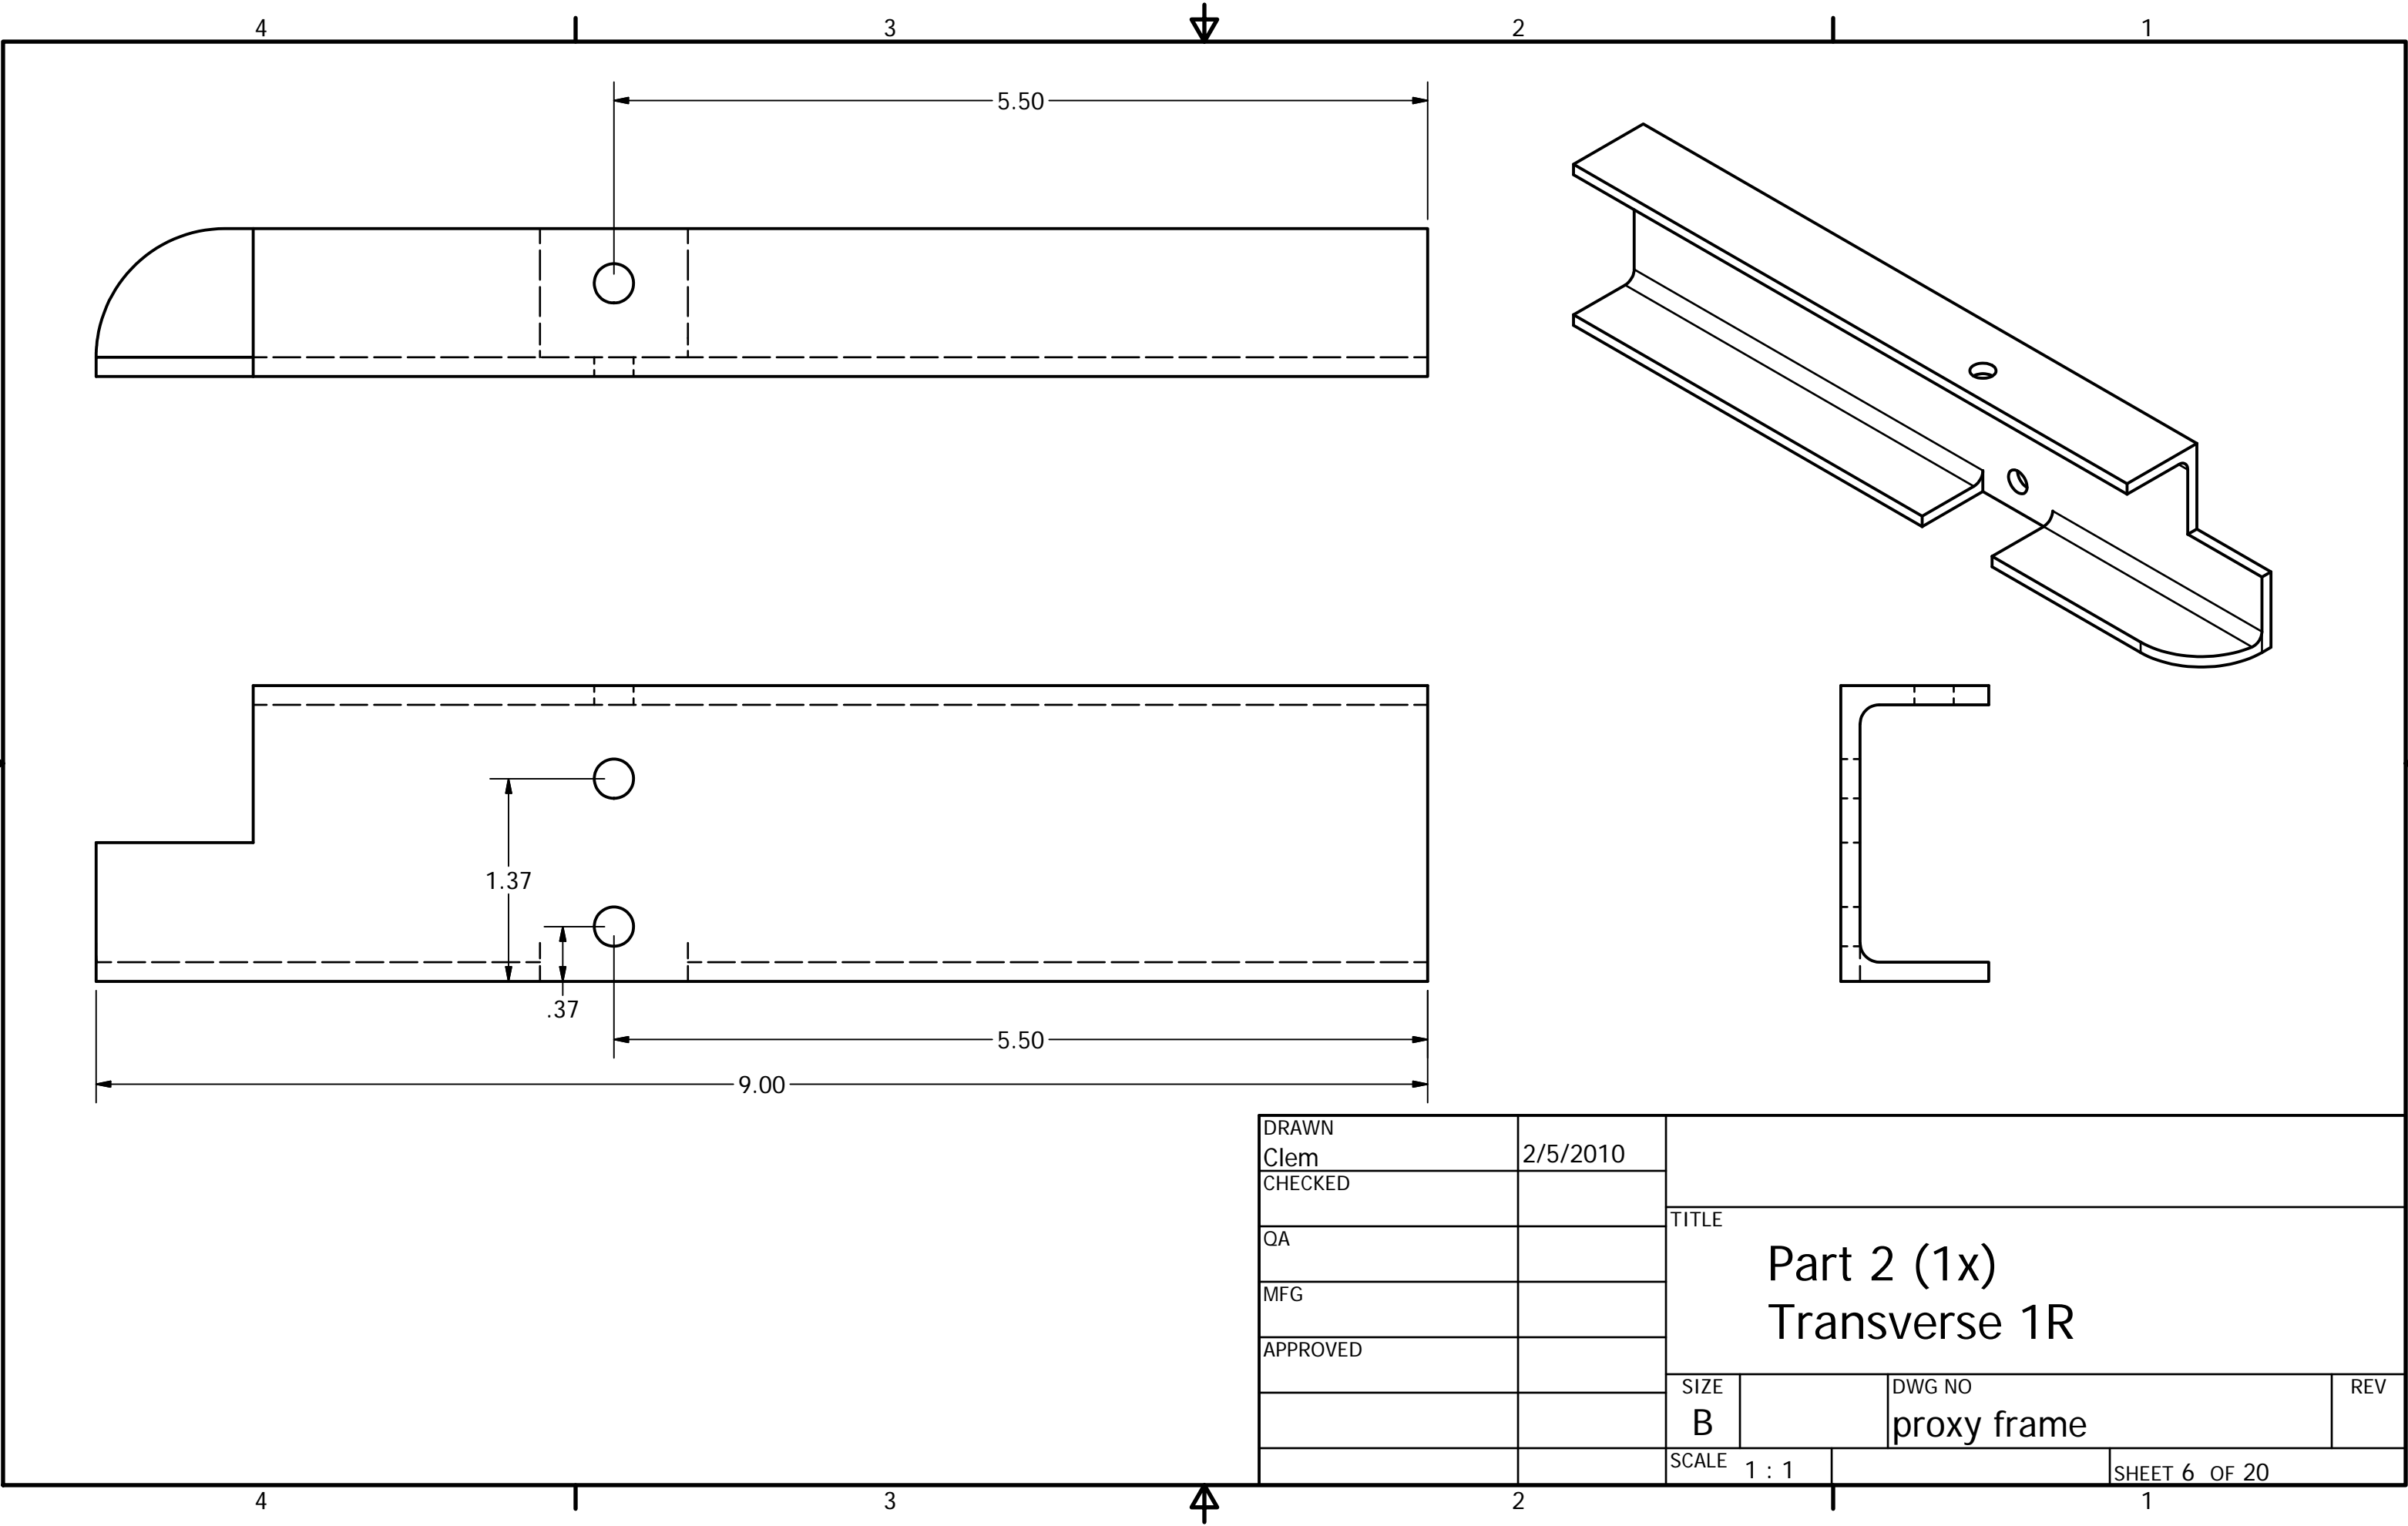

PRODUCED BY AN AUTODESK EDUCATIONAL PRODUCT


PRODUCED BY AN AUTODESK EDUCATIONAL PRODUCT

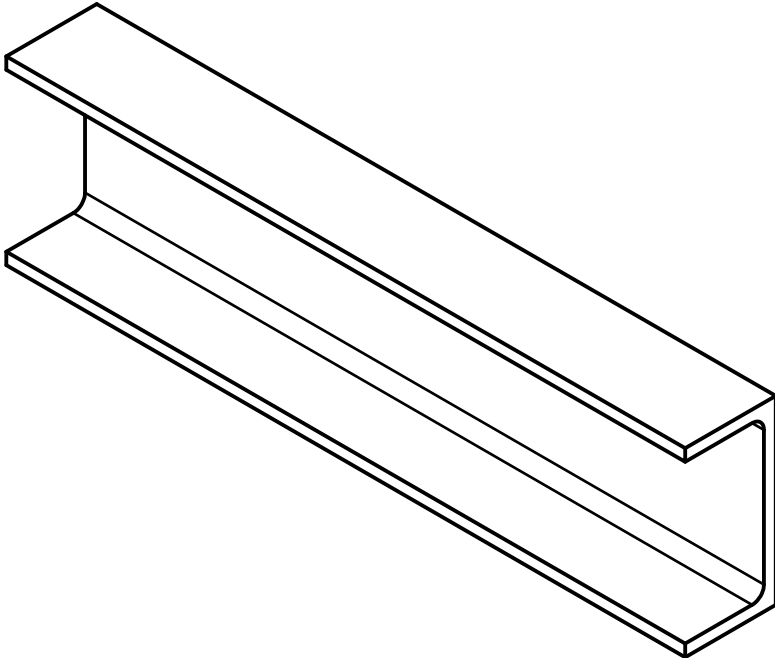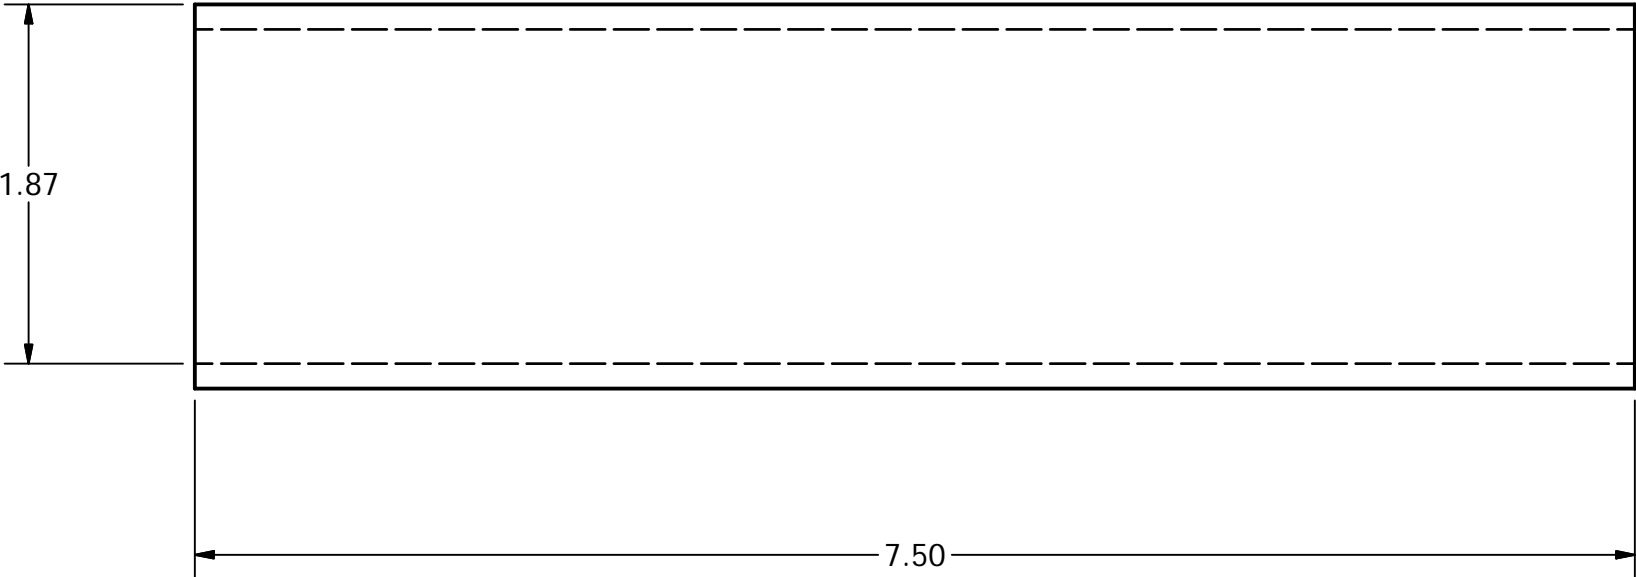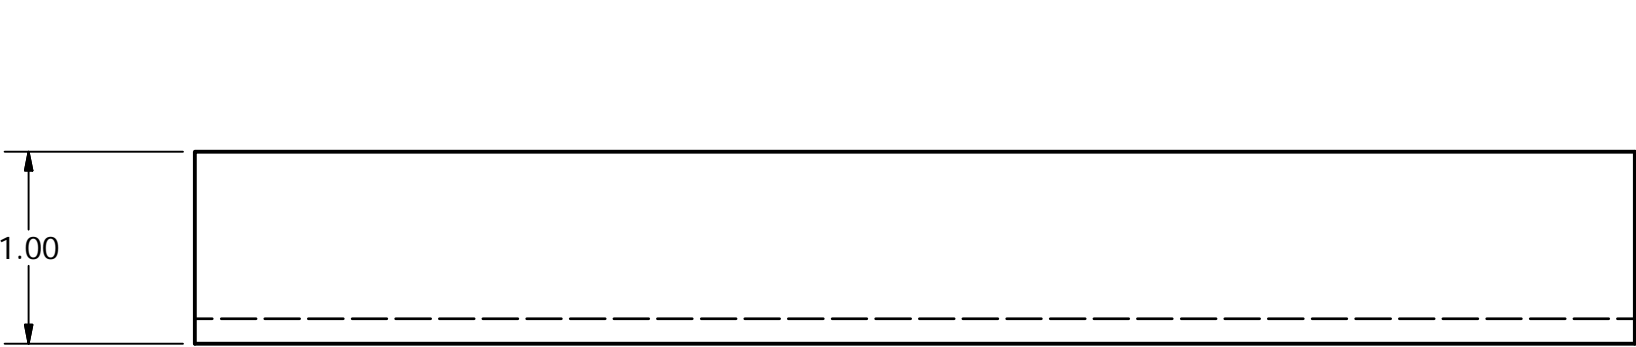

DRAWN Clem	2/5/2010	TITLE Part 4 (1x) Transverse 2m		
CHECKED				
QA				
MFG				
APPROVED		SIZE B	DWG NO proxy frame	REV
		SCALE 1 : 1	SHEET 7 OF 20	

PRODUCED BY AN AUTODESK EDUCATIONAL PRODUCT


PRODUCED BY AN AUTODESK EDUCATIONAL PRODUCT

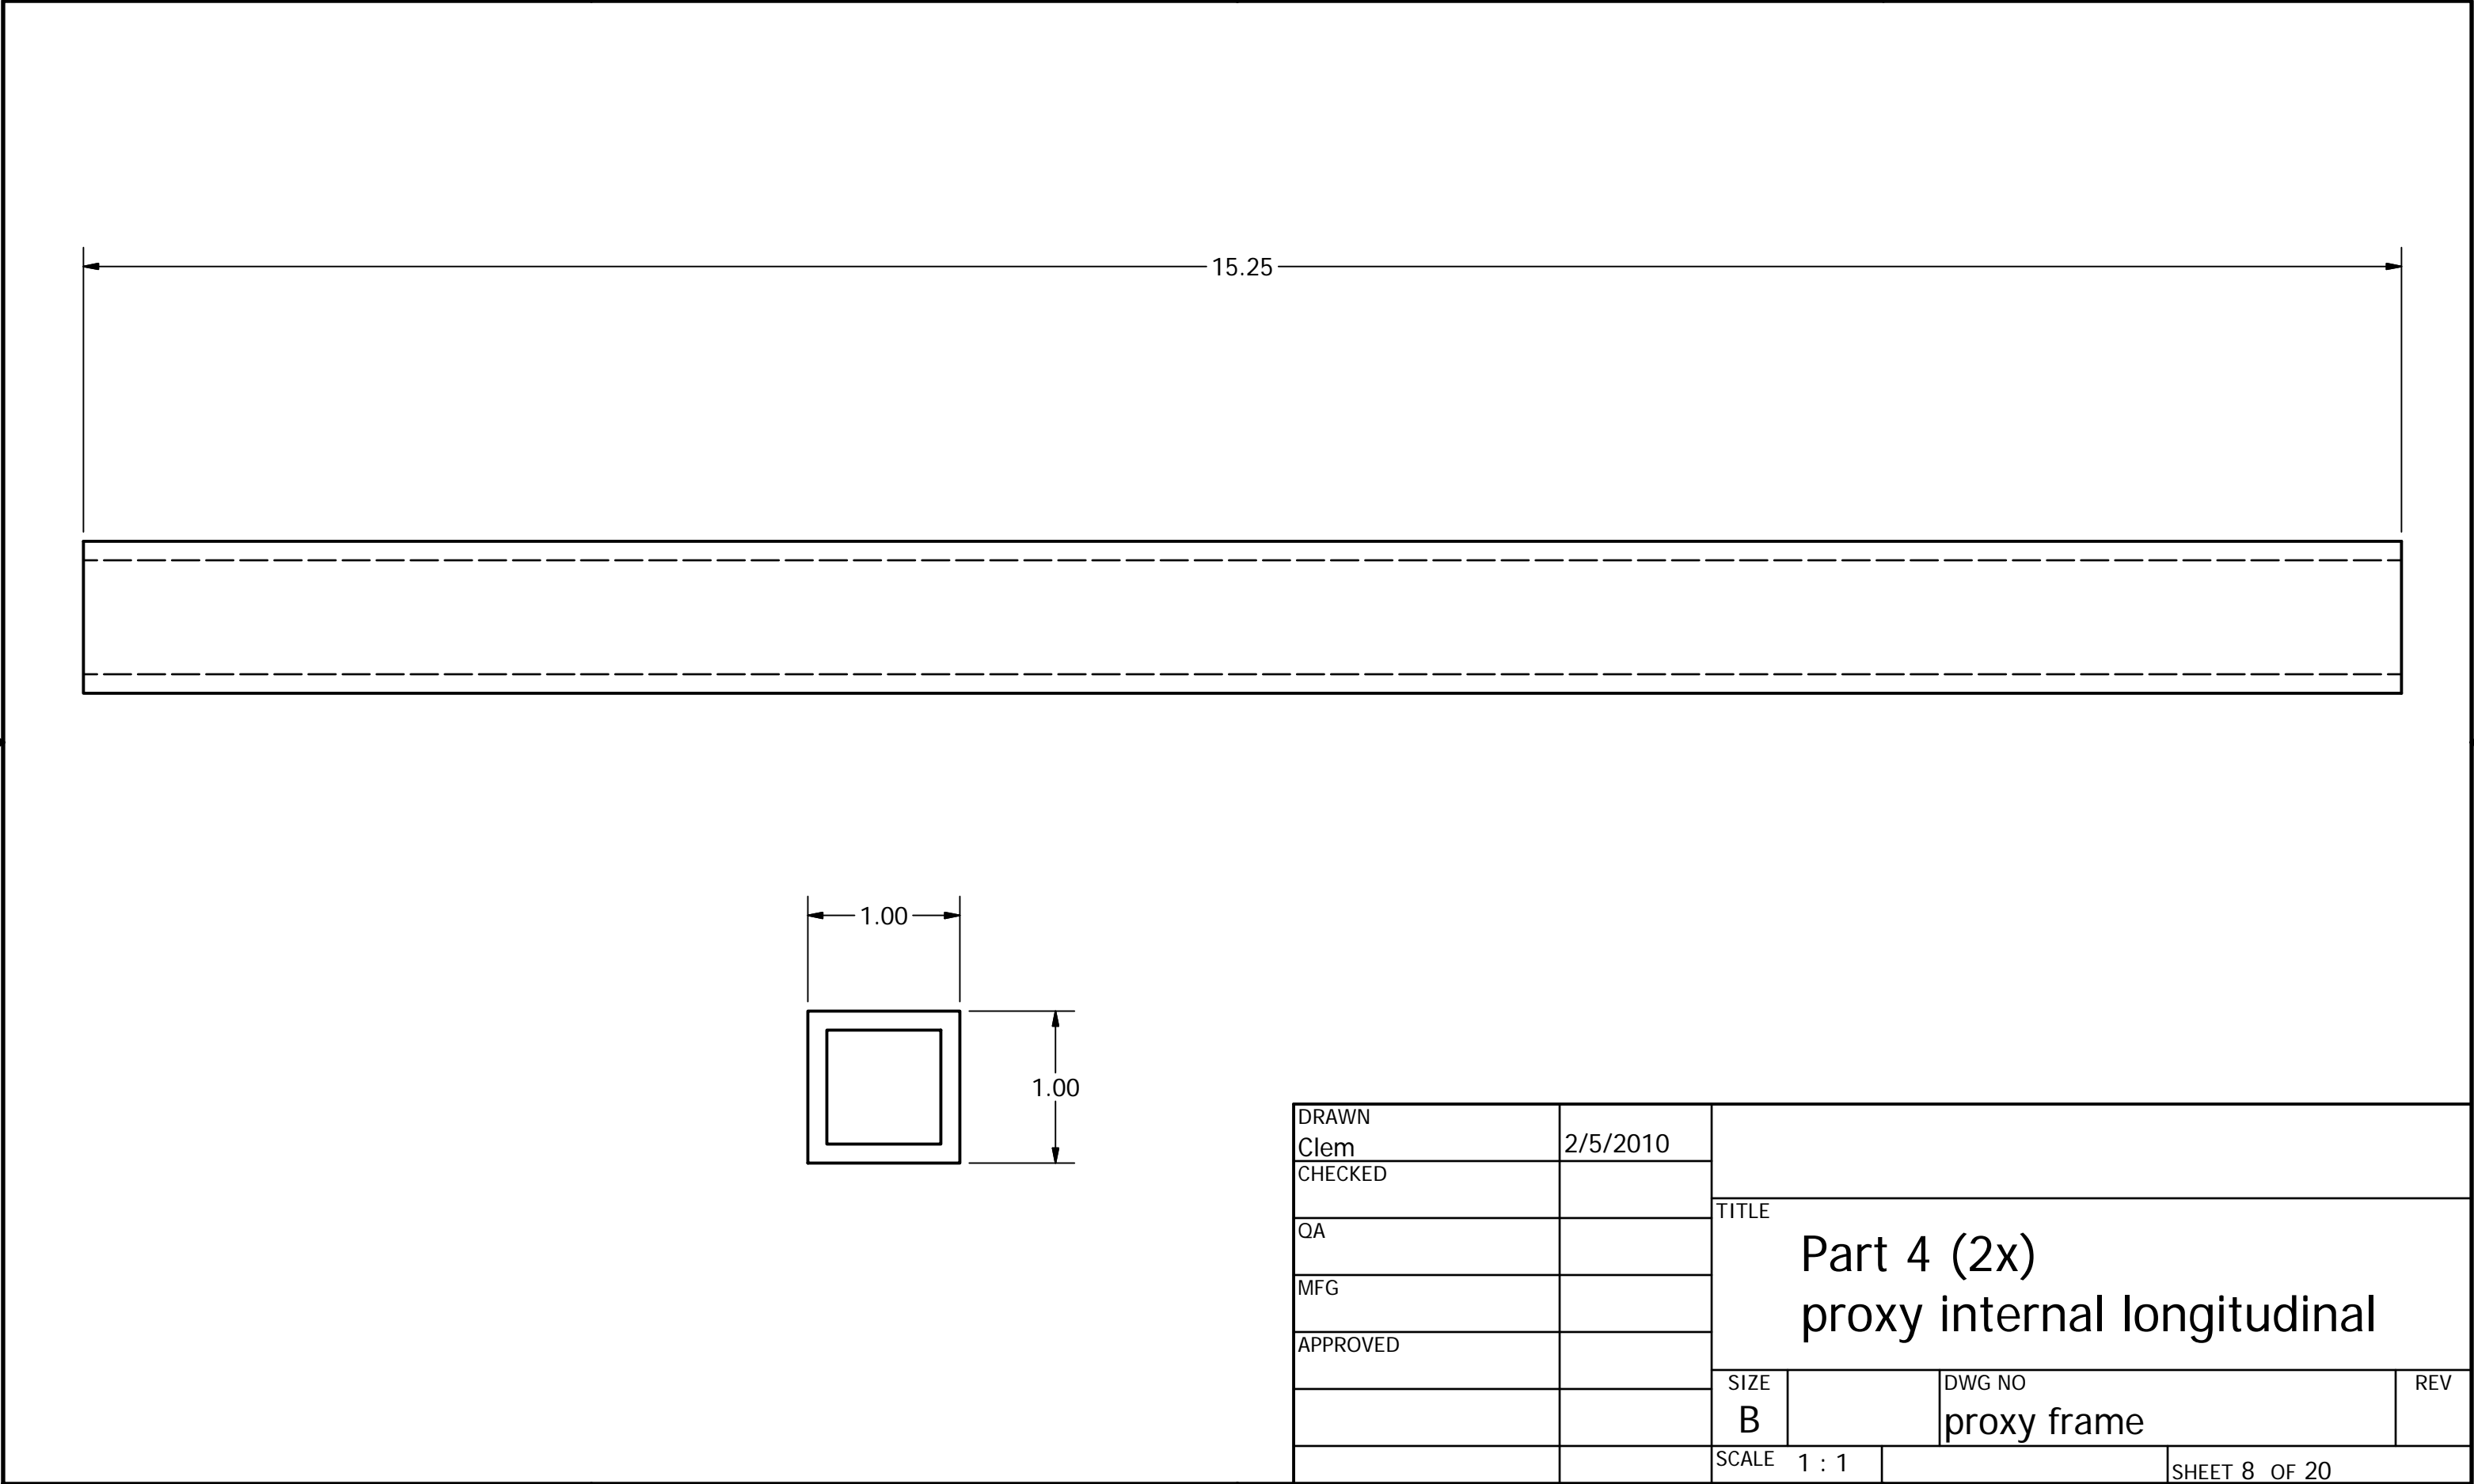

DRAWN Clem	2/5/2010	TITLE Part 4 (2x) proxy internal longitudinal		
CHECKED				
QA				
MFG				
APPROVED		SIZE B	DWG NO proxy frame	REV
		SCALE 1 : 1	SHEET 8 OF 20	

PRODUCED BY AN AUTODESK EDUCATIONAL PRODUCT


PRODUCED BY AN AUTODESK EDUCATIONAL PRODUCT

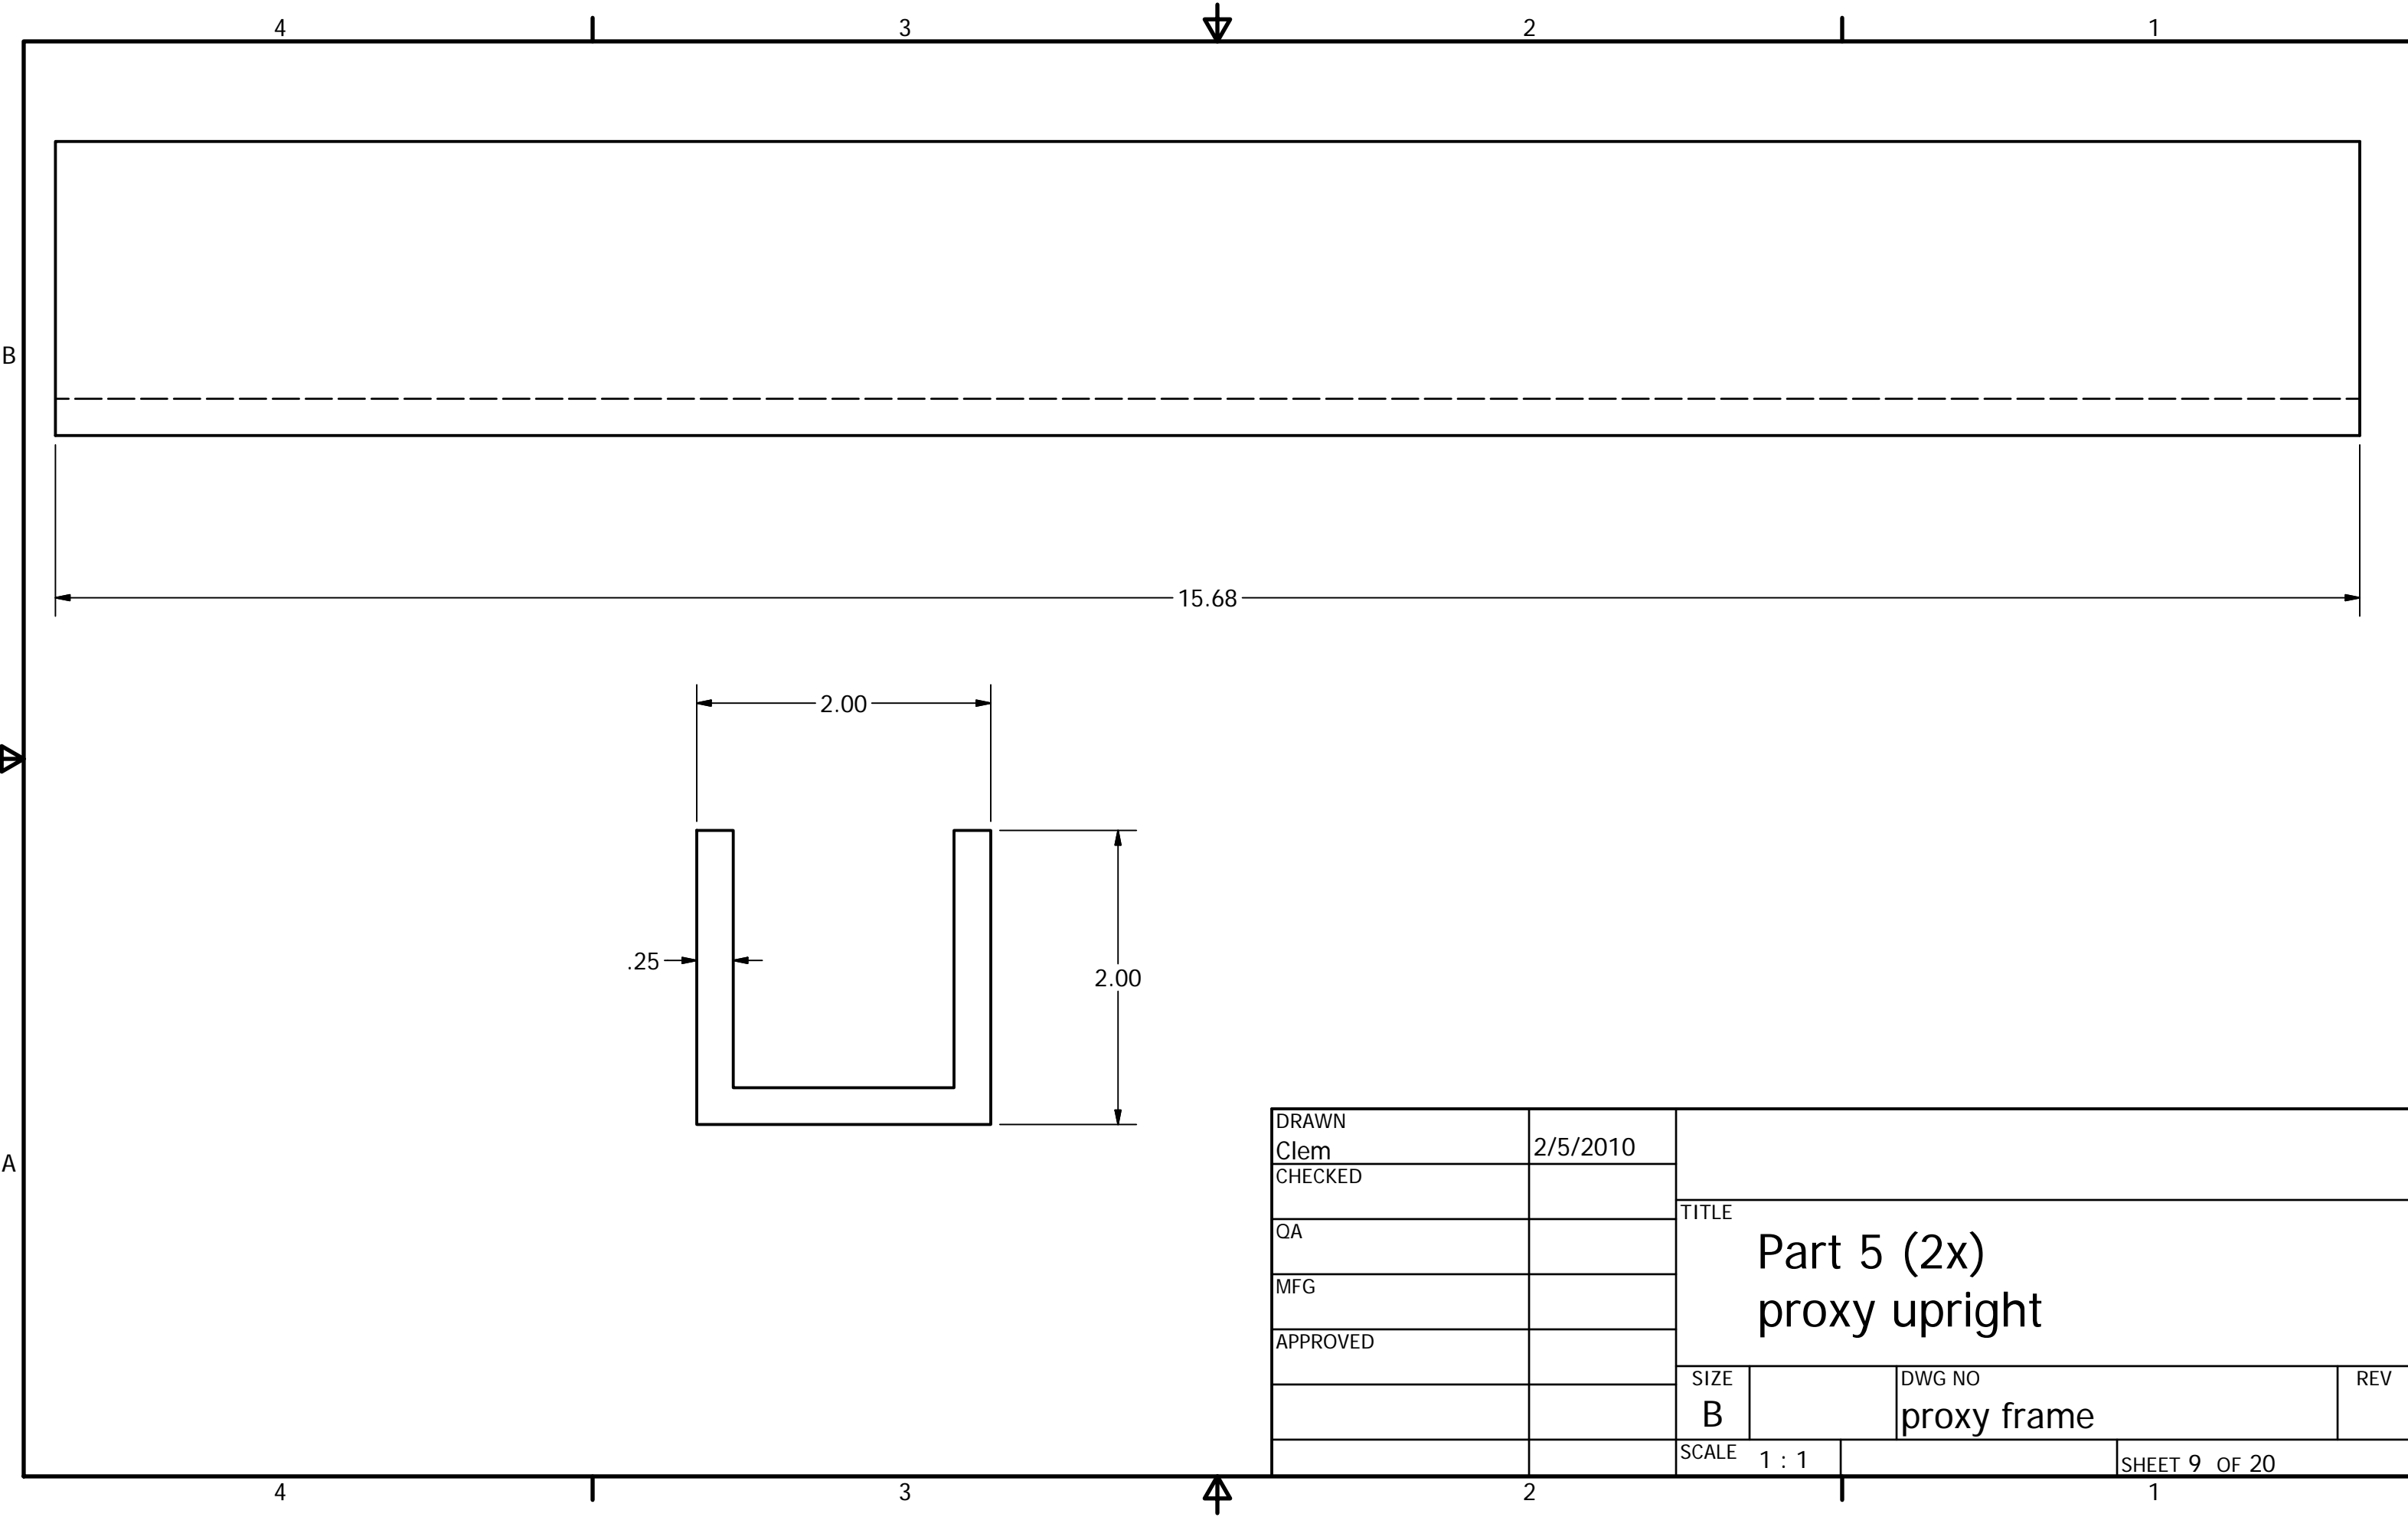


DRAWN Clem	2/5/2010	TITLE Part 5 (2x) proxy upright		
CHECKED				
QA				
MFG				
APPROVED		SIZE B	DWG NO proxy frame	REV
		SCALE 1 : 1	SHEET 9 OF 20	

PRODUCED BY AN AUTODESK EDUCATIONAL PRODUCT

PRODUCED BY AN AUTODESK EDUCATIONAL PRODUCT

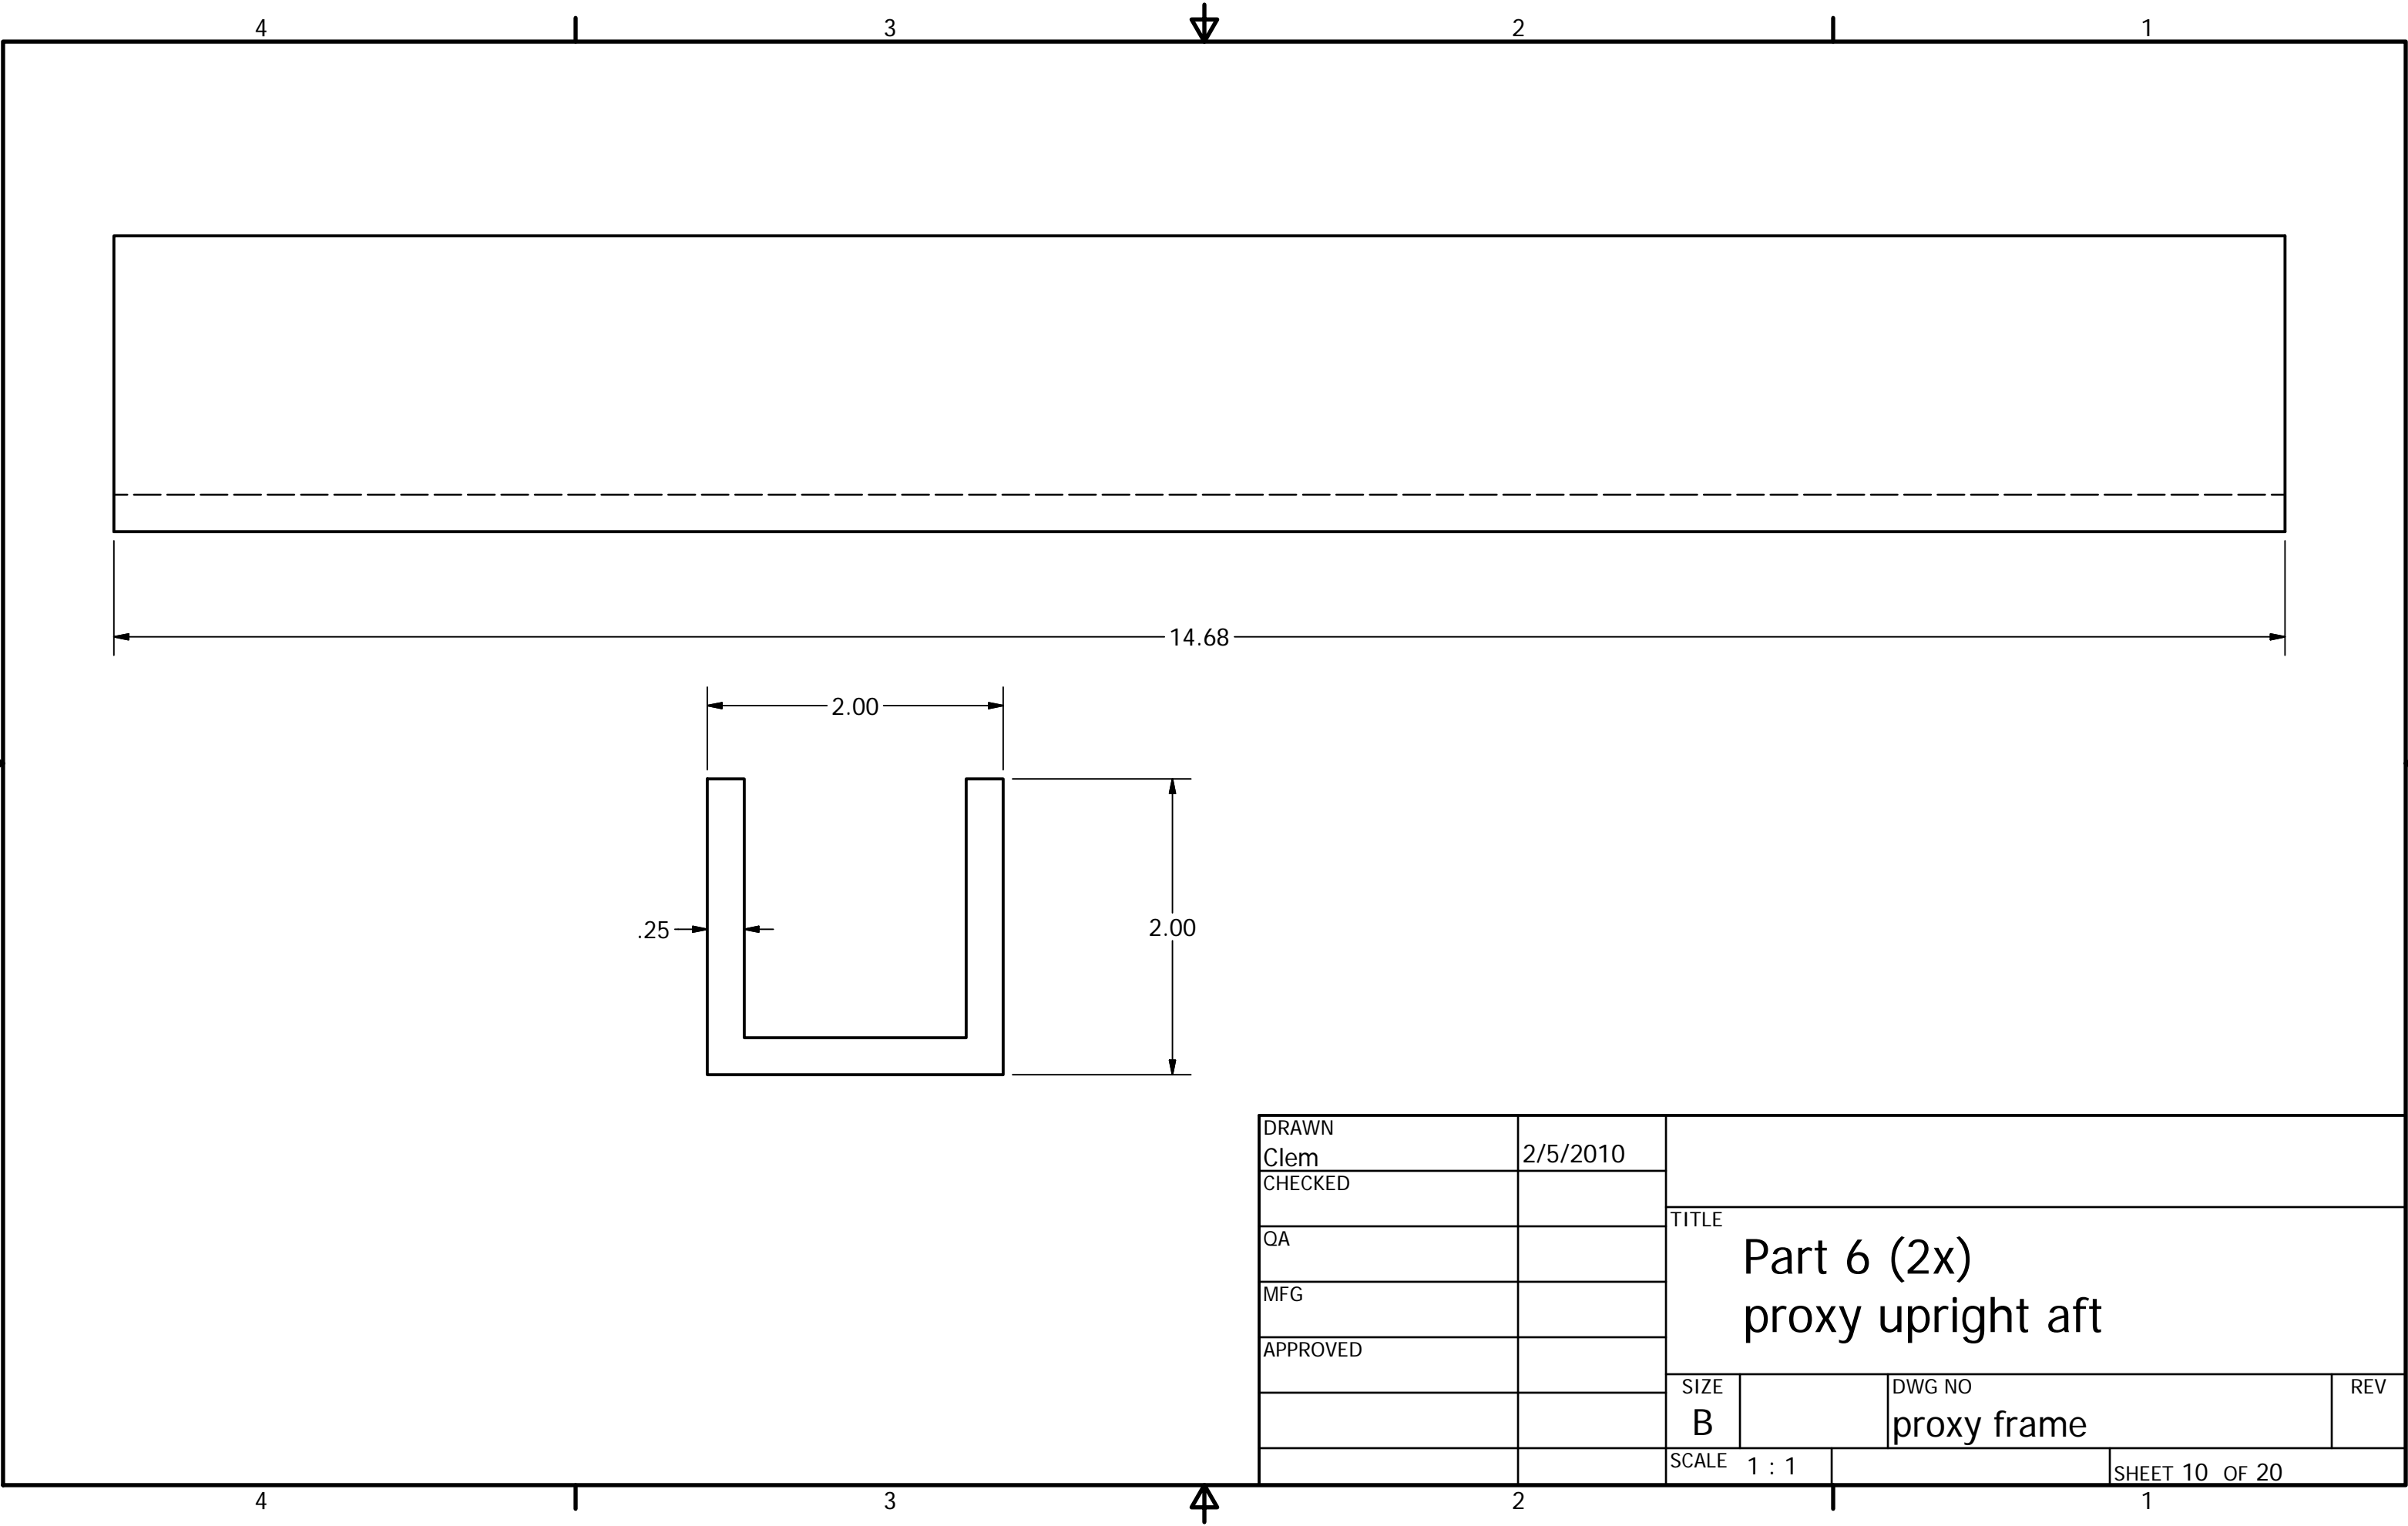


DRAWN Clem	2/5/2010	TITLE Part 6 (2x) proxy upright aft		
CHECKED				
QA		SIZE B		
MFG				
APPROVED		DWG NO proxy frame		REV
		SCALE 1 : 1		SHEET 10 OF 20

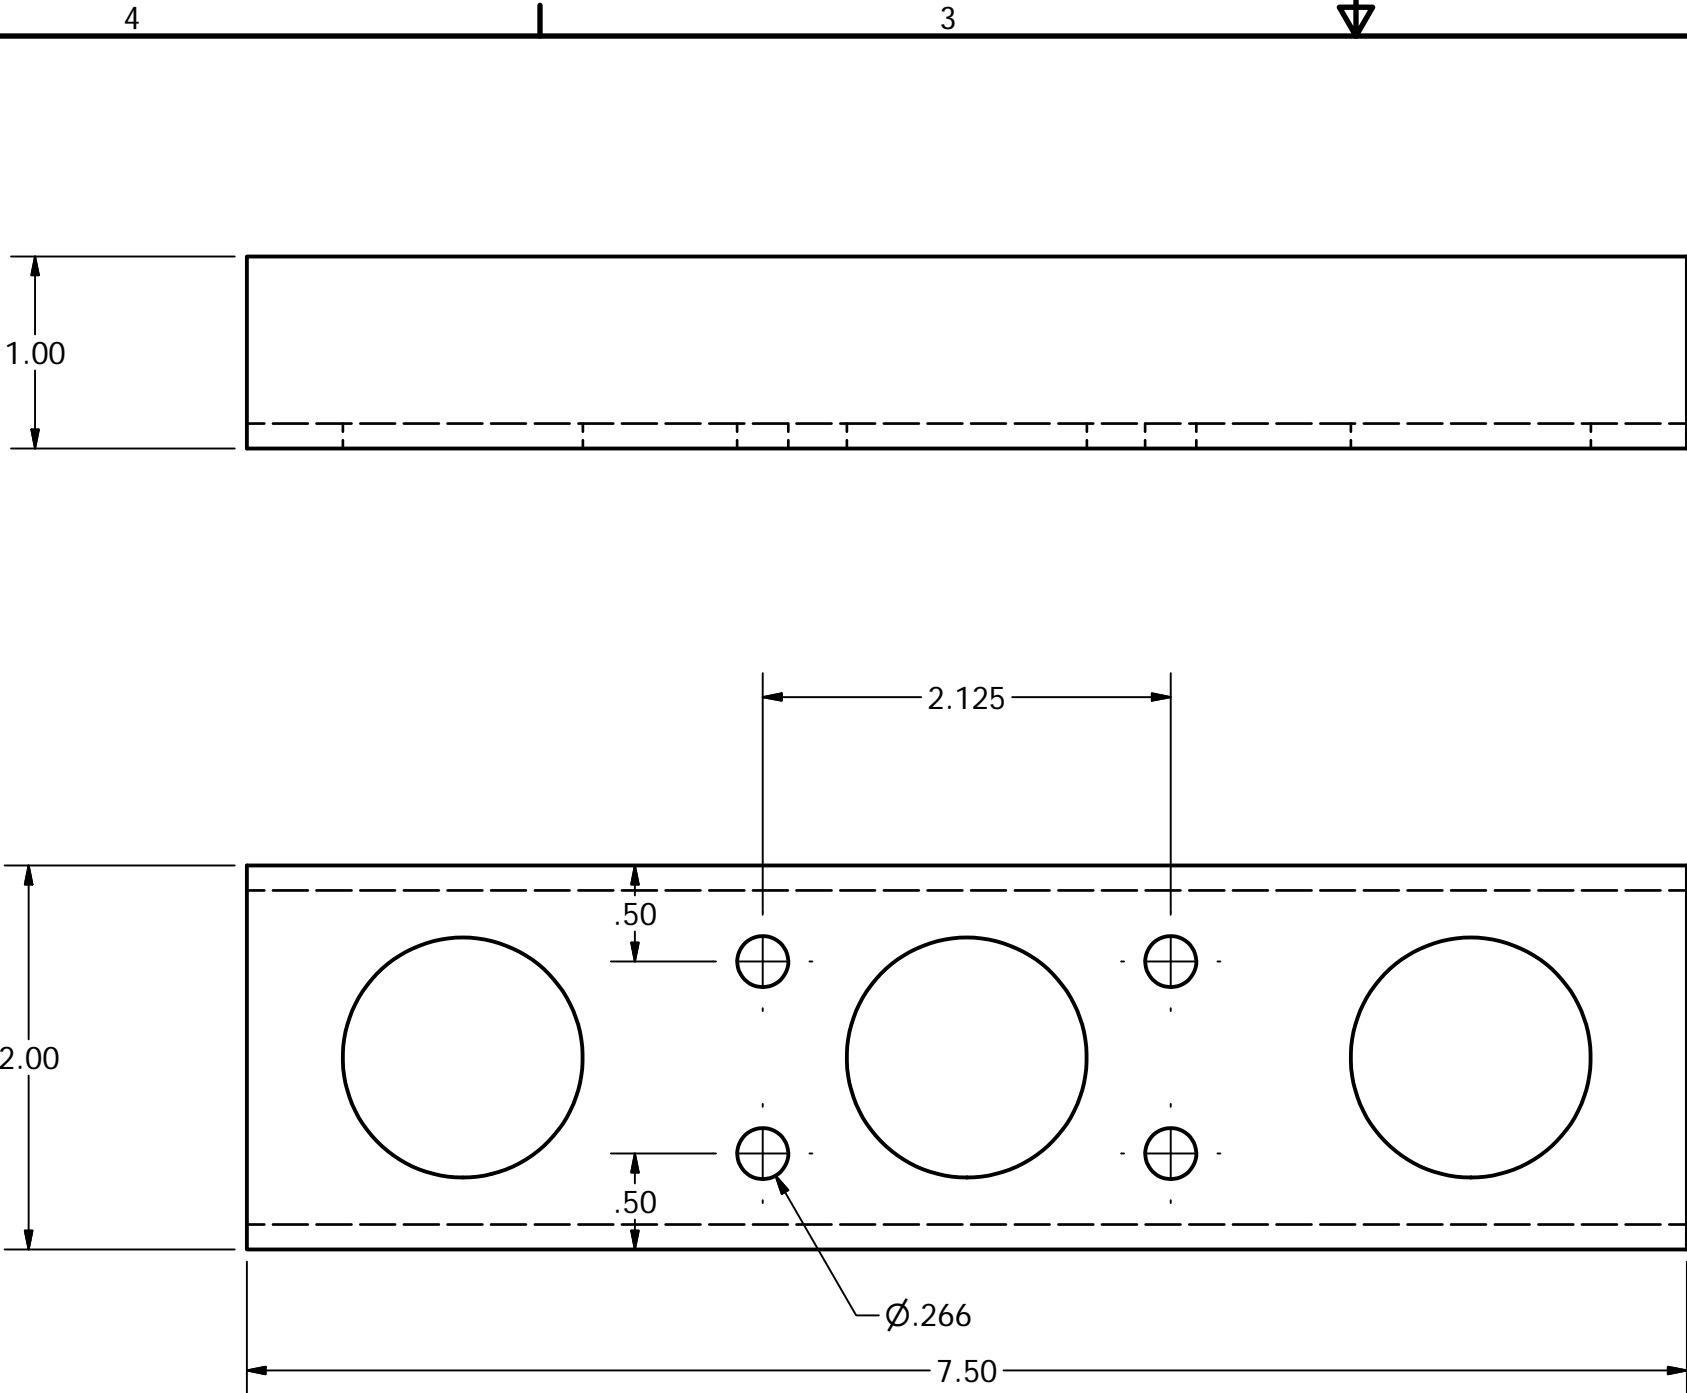

Lightening holes not needed

DRAWN Clem	2/5/2010	TITLE Part 7 (1x) Cylinder Mount Top		
CHECKED				
QA		SIZE B		
MFG				
APPROVED		DWG NO proxy frame		
		SCALE 1 : 1	SHEET 11 OF 20	

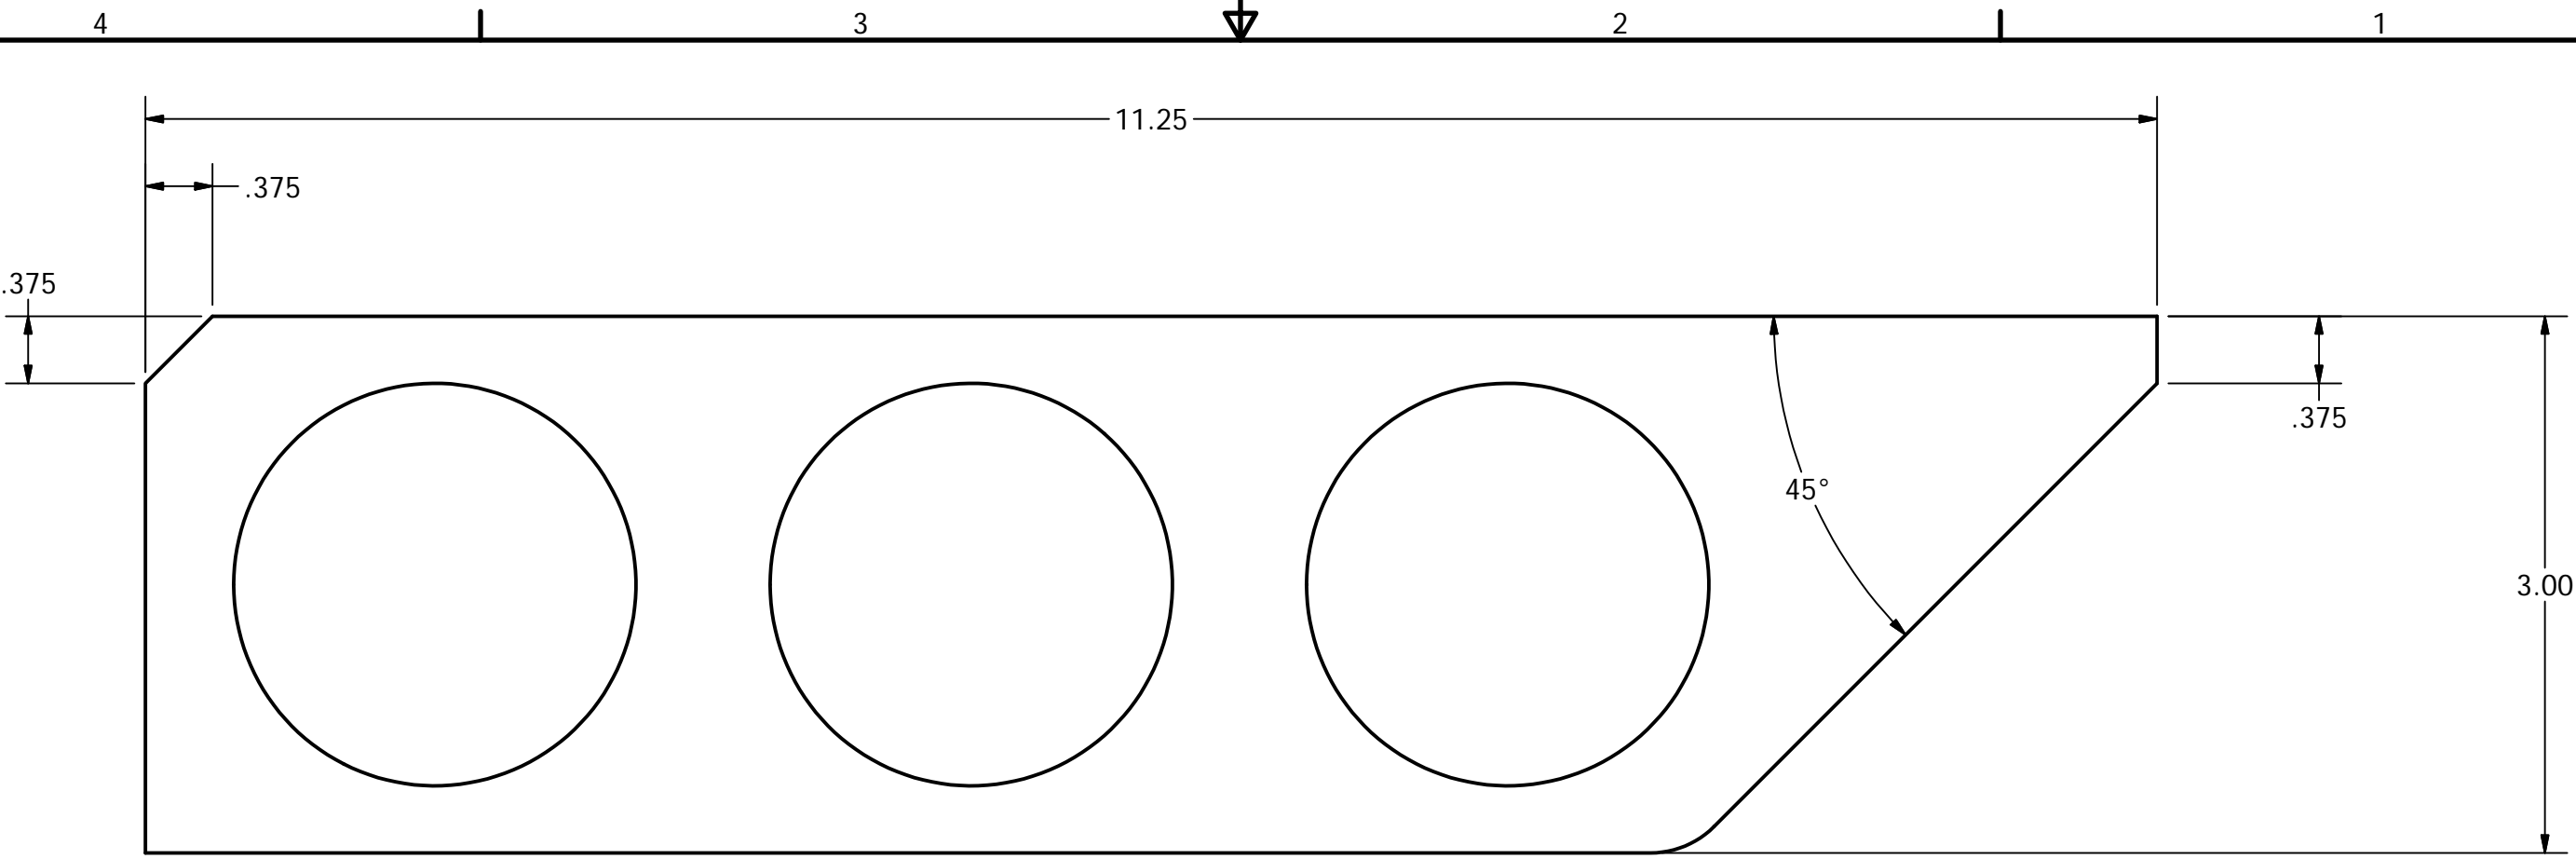

Lightening holes not needed

DRAWN Clem	2/5/2010	Part 8 (2x) gussett ball dam		
CHECKED				
QA				
MFG				
APPROVED				
		SIZE B	DWG NO proxy frame	REV
		SCALE 1 : 1	SHEET 12 OF 20	

4

3

2

1

27.50

B



B

PRODUCED BY AN AUTODESK EDUCATIONAL PRODUCT

PRODUCED BY AN AUTODESK EDUCATIONAL PRODUCT

A

A

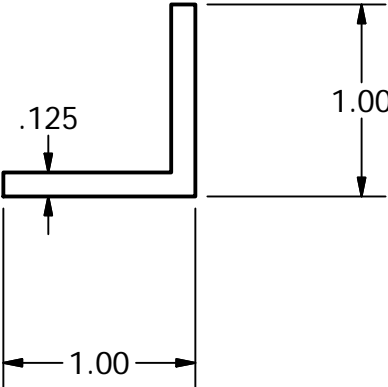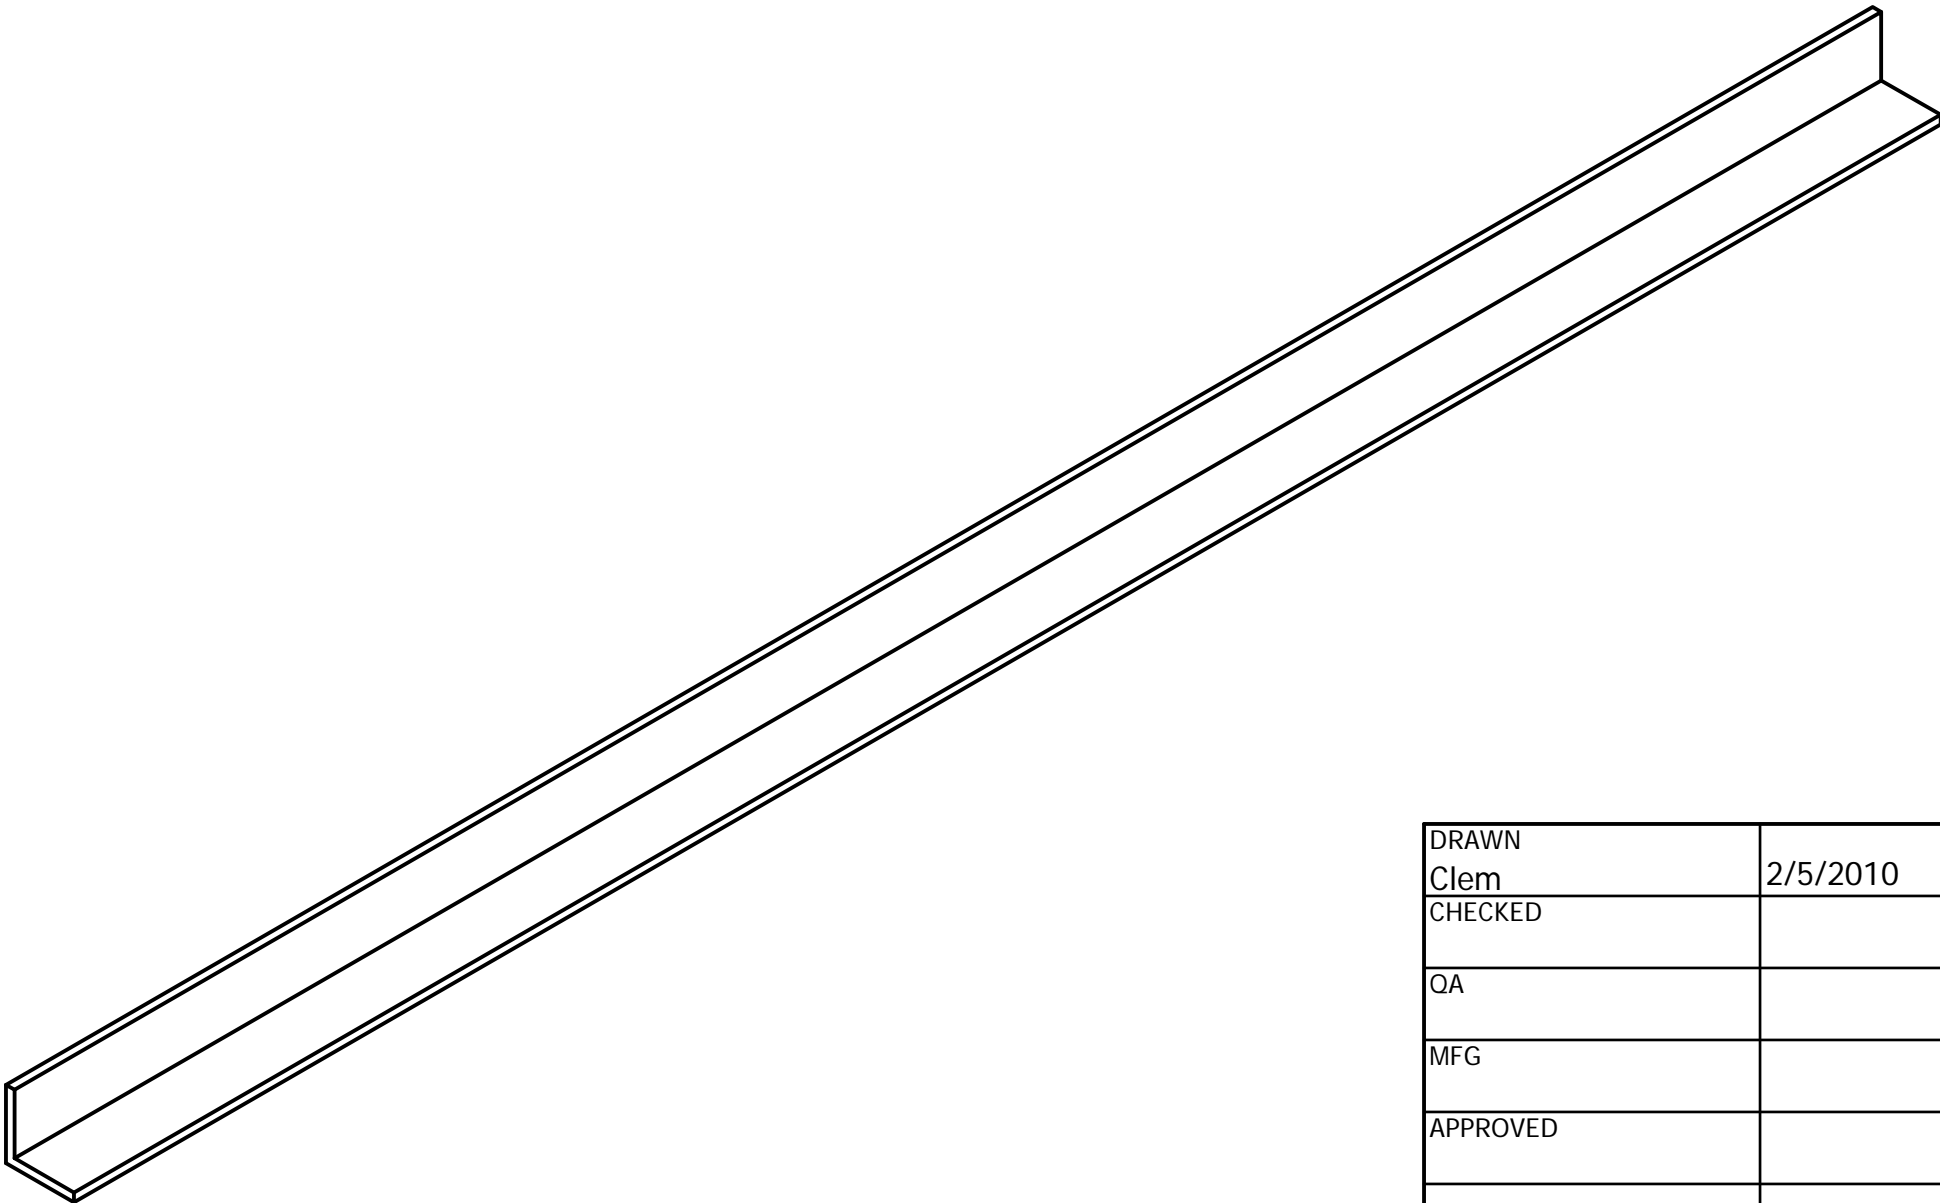




DRAWN Clem	2/5/2010	TITLE Part 9 (1x) proxy TTransverse		
CHECKED				
QA				
MFG				
APPROVED		SIZE B	DWG NO proxy frame	REV
		SCALE	SHEET 13 OF 20	

4

3

2

1

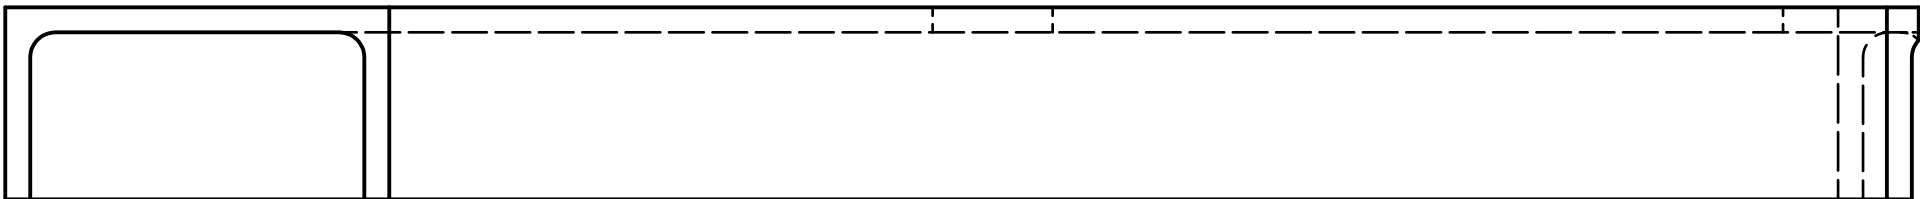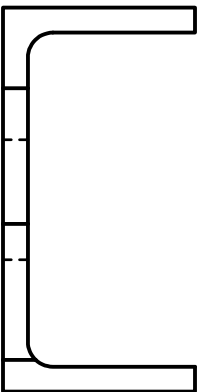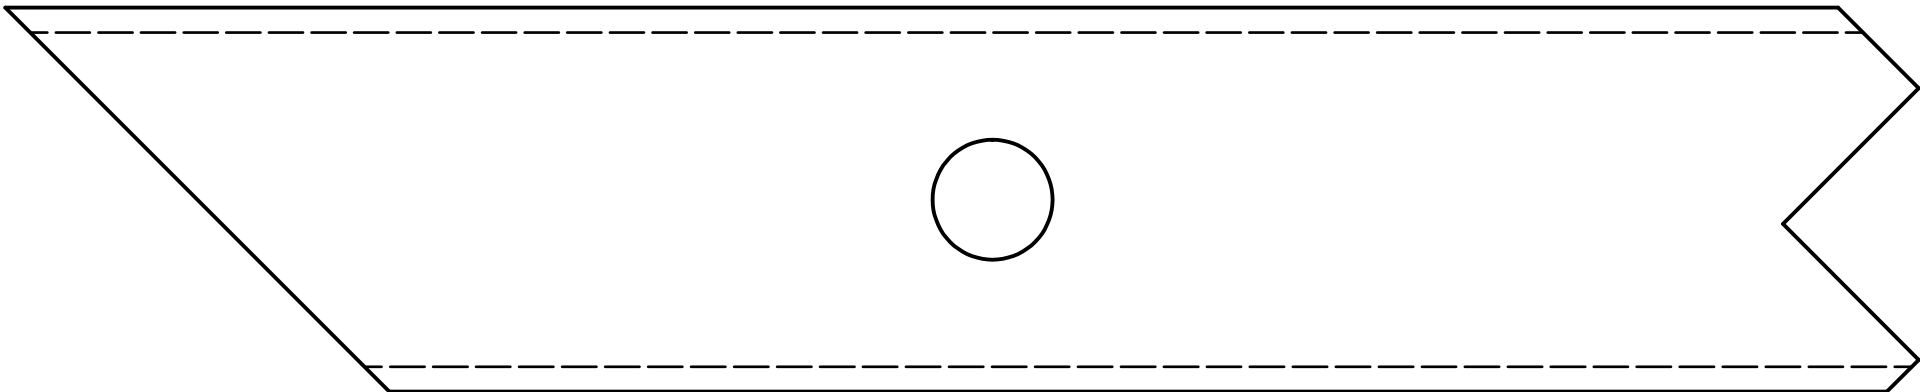

PRODUCED BY AN AUTODESK EDUCATIONAL PRODUCT

PRODUCED BY AN AUTODESK EDUCATIONAL PRODUCT

B

B

A

A

DRAWN Clem	2/5/2010	TITLE Part 10 (1x) kicker mount L		
CHECKED				
QA				
MFG				
APPROVED		SIZE B		
		SCALE 1 : 1	DWG NO proxy frame	REV
		SHEET 14 OF 20		


4

3

2

1





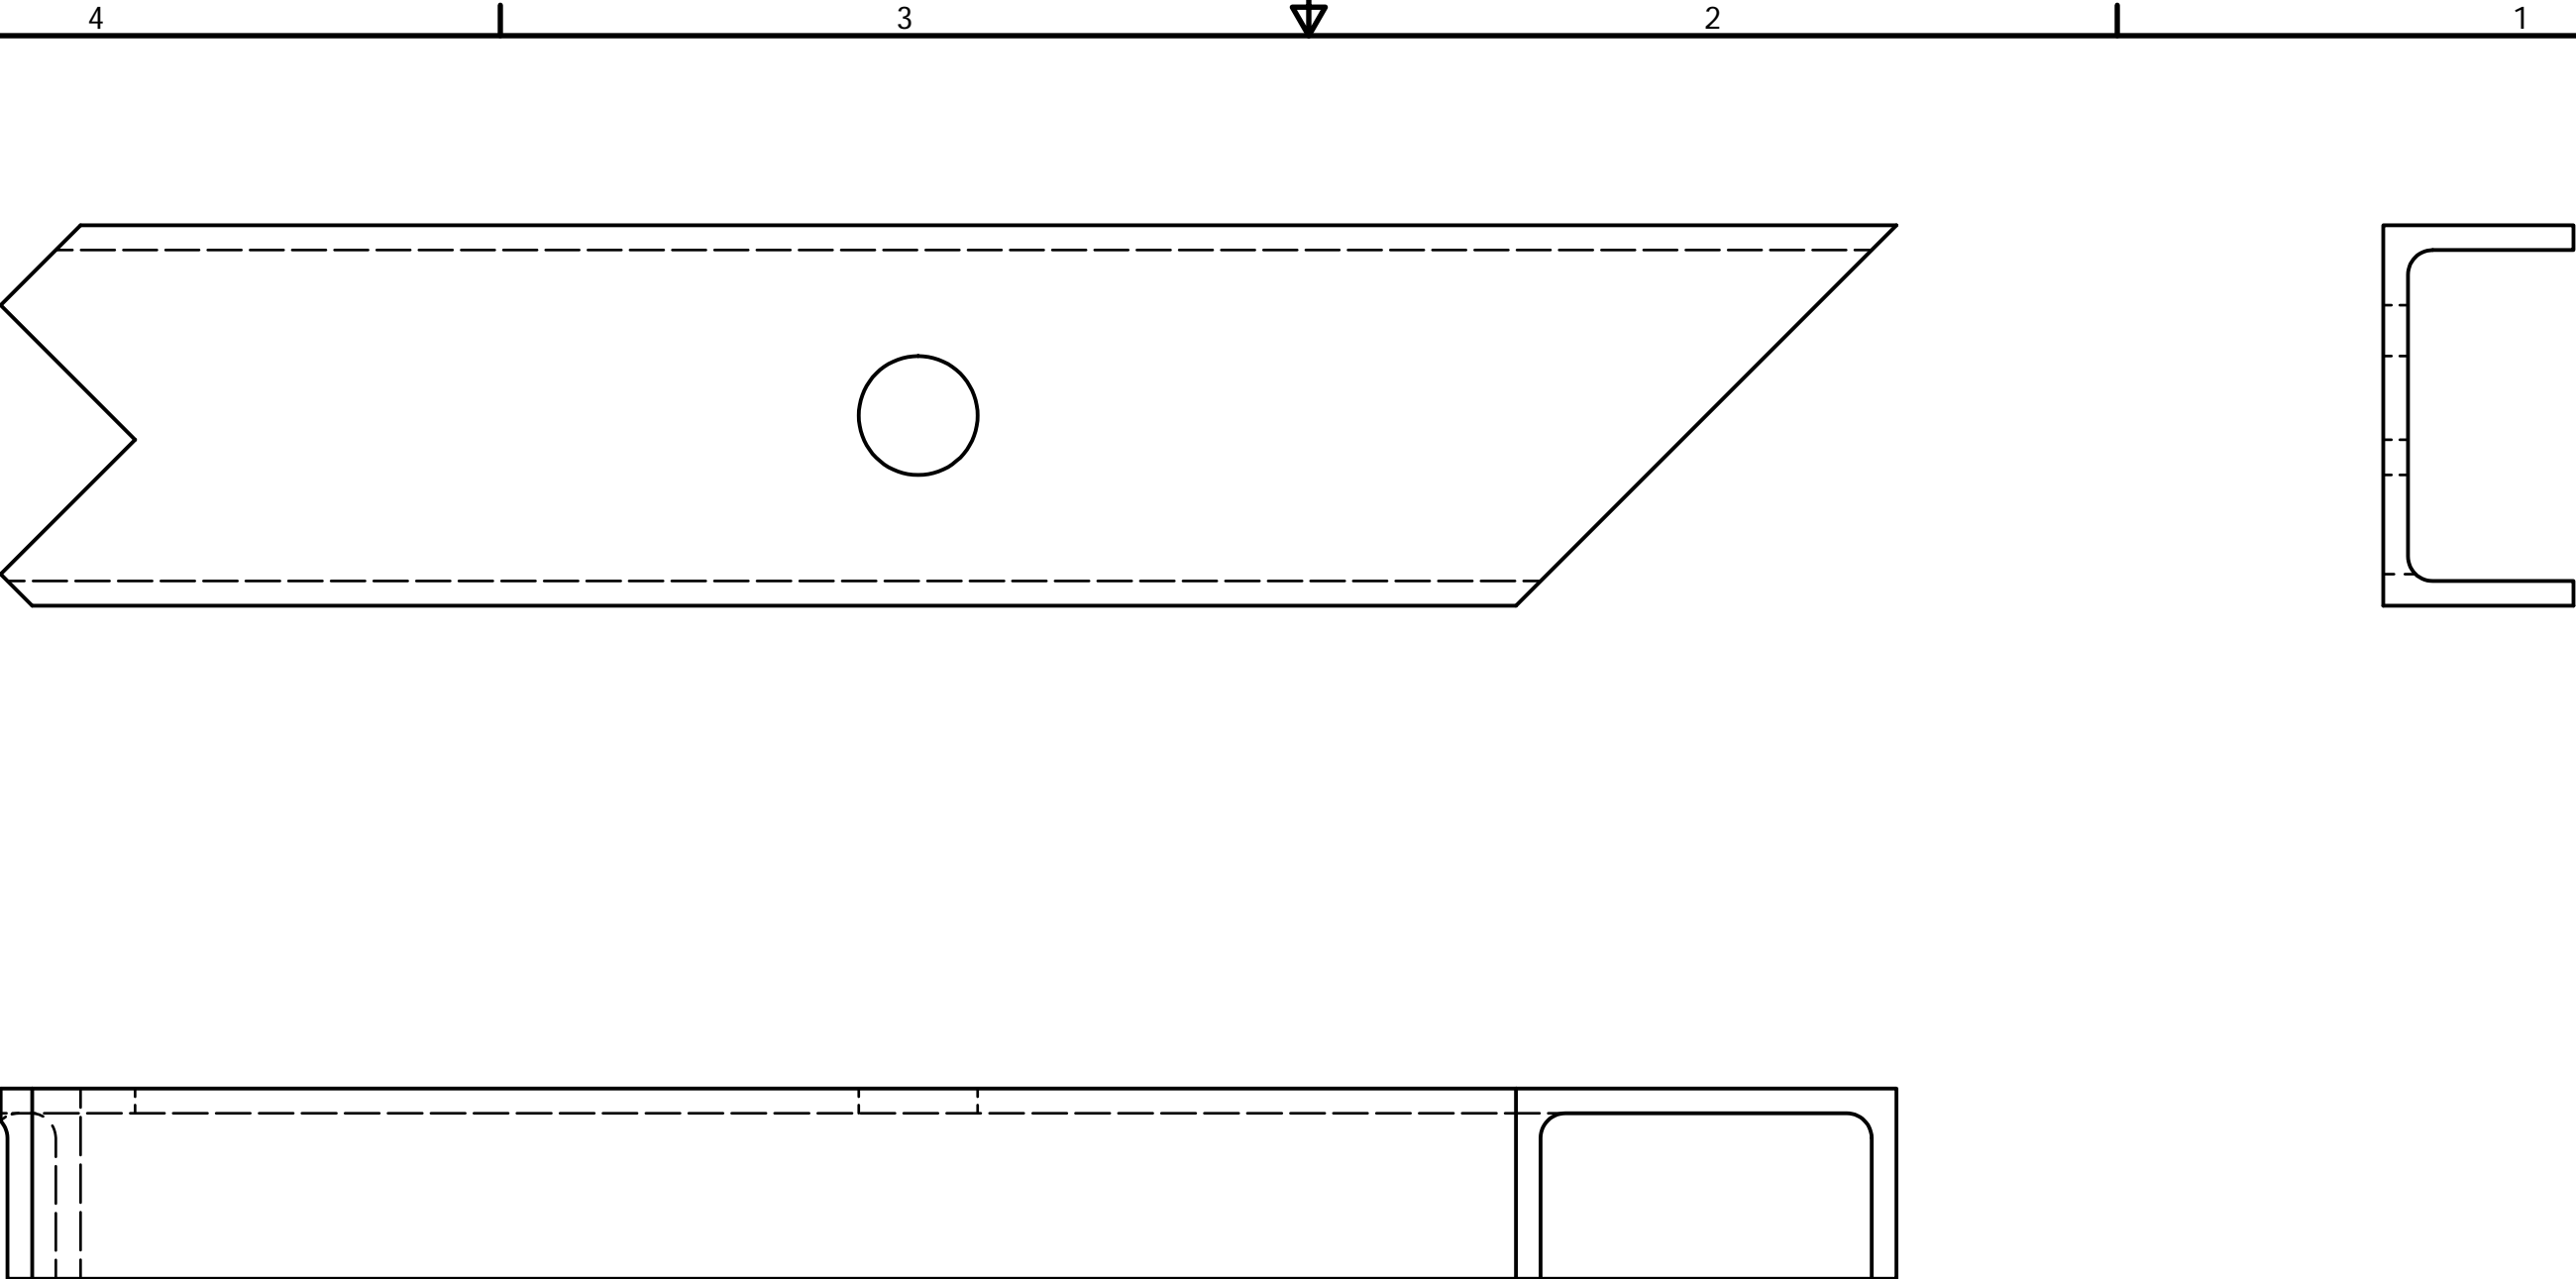


DRAWN Clem	2/5/2010	TITLE Part 11 (1x) kicker mount R		
CHECKED				
QA				
MFG				
APPROVED		SIZE B	DWG NO proxy frame	REV
		SCALE 1 : 1	SHEET 15 OF 20	

PRODUCED BY AN AUTODESK EDUCATIONAL PRODUCT






PRODUCED BY AN AUTODESK EDUCATIONAL PRODUCT

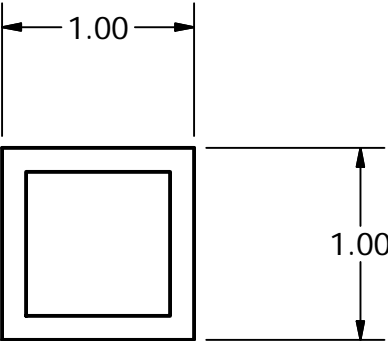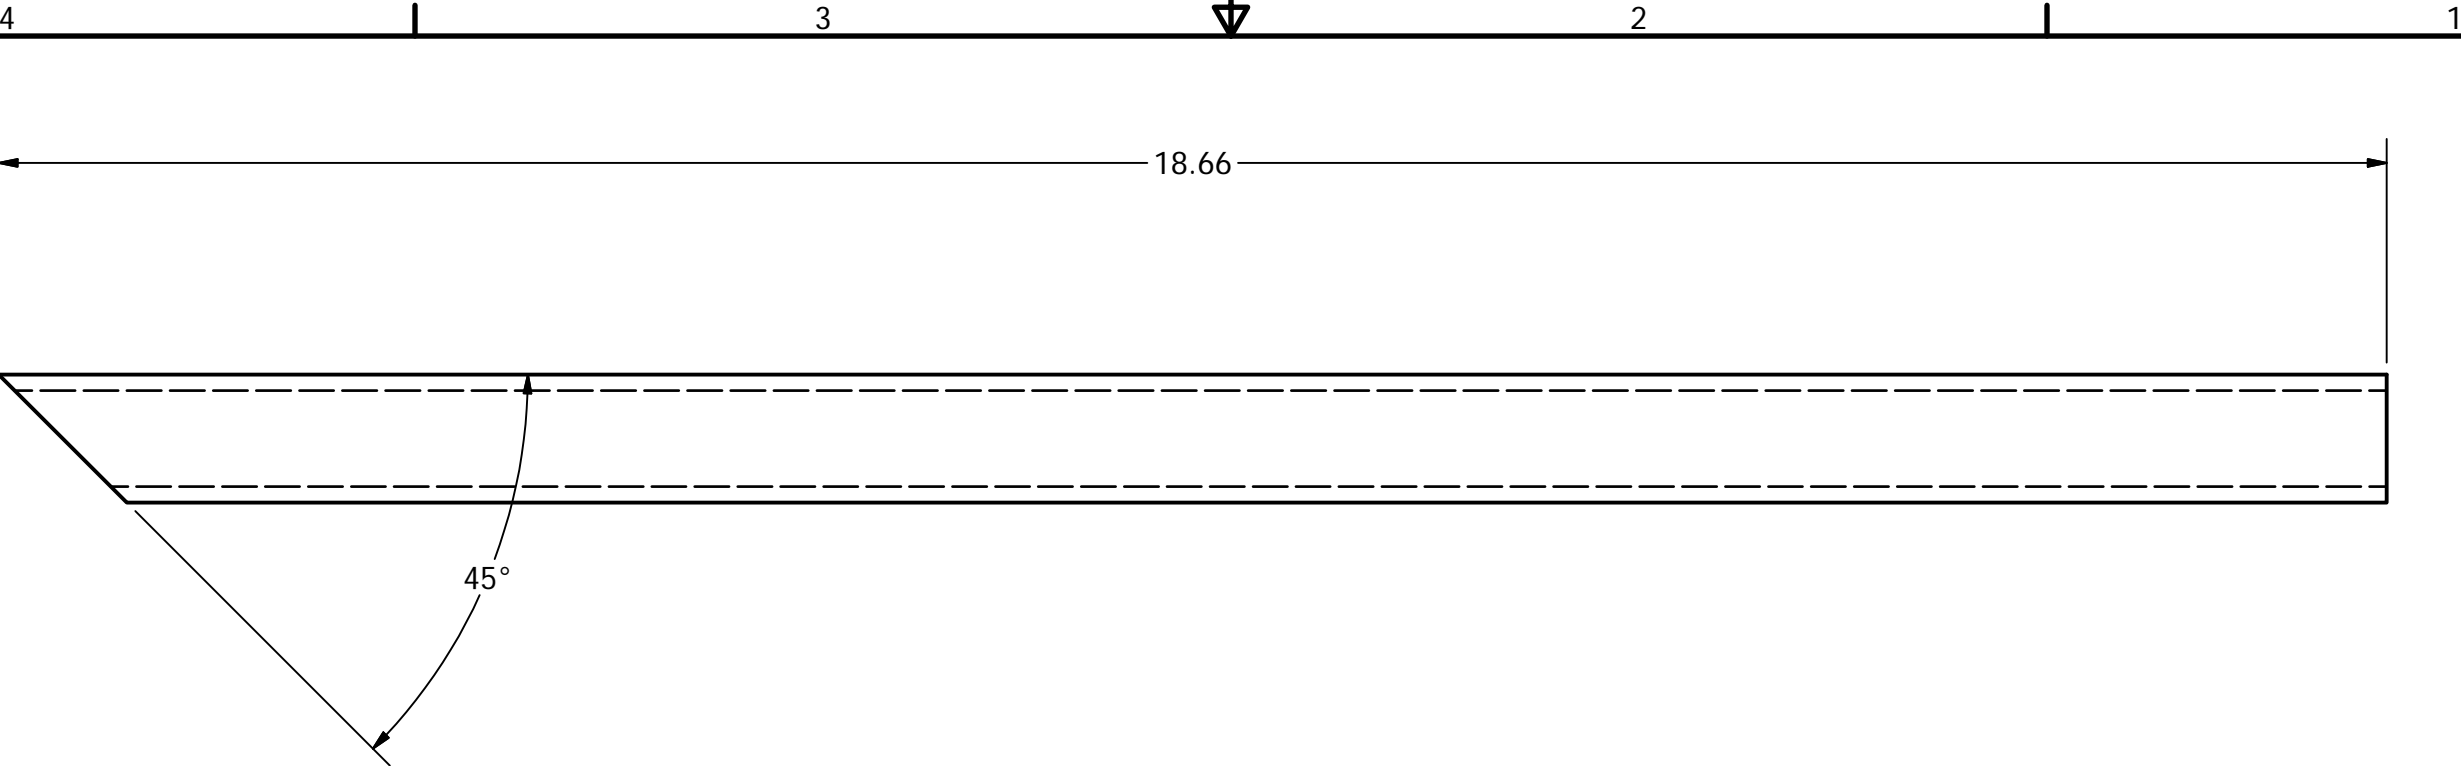

DRAWN Clem	2/5/2010	TITLE Part 12 (2x) frame kicker support top rail		
CHECKED				
QA				
MFG				
APPROVED		SIZE B	DWG NO proxy frame	REV
		SCALE	SHEET 16 OF 20	

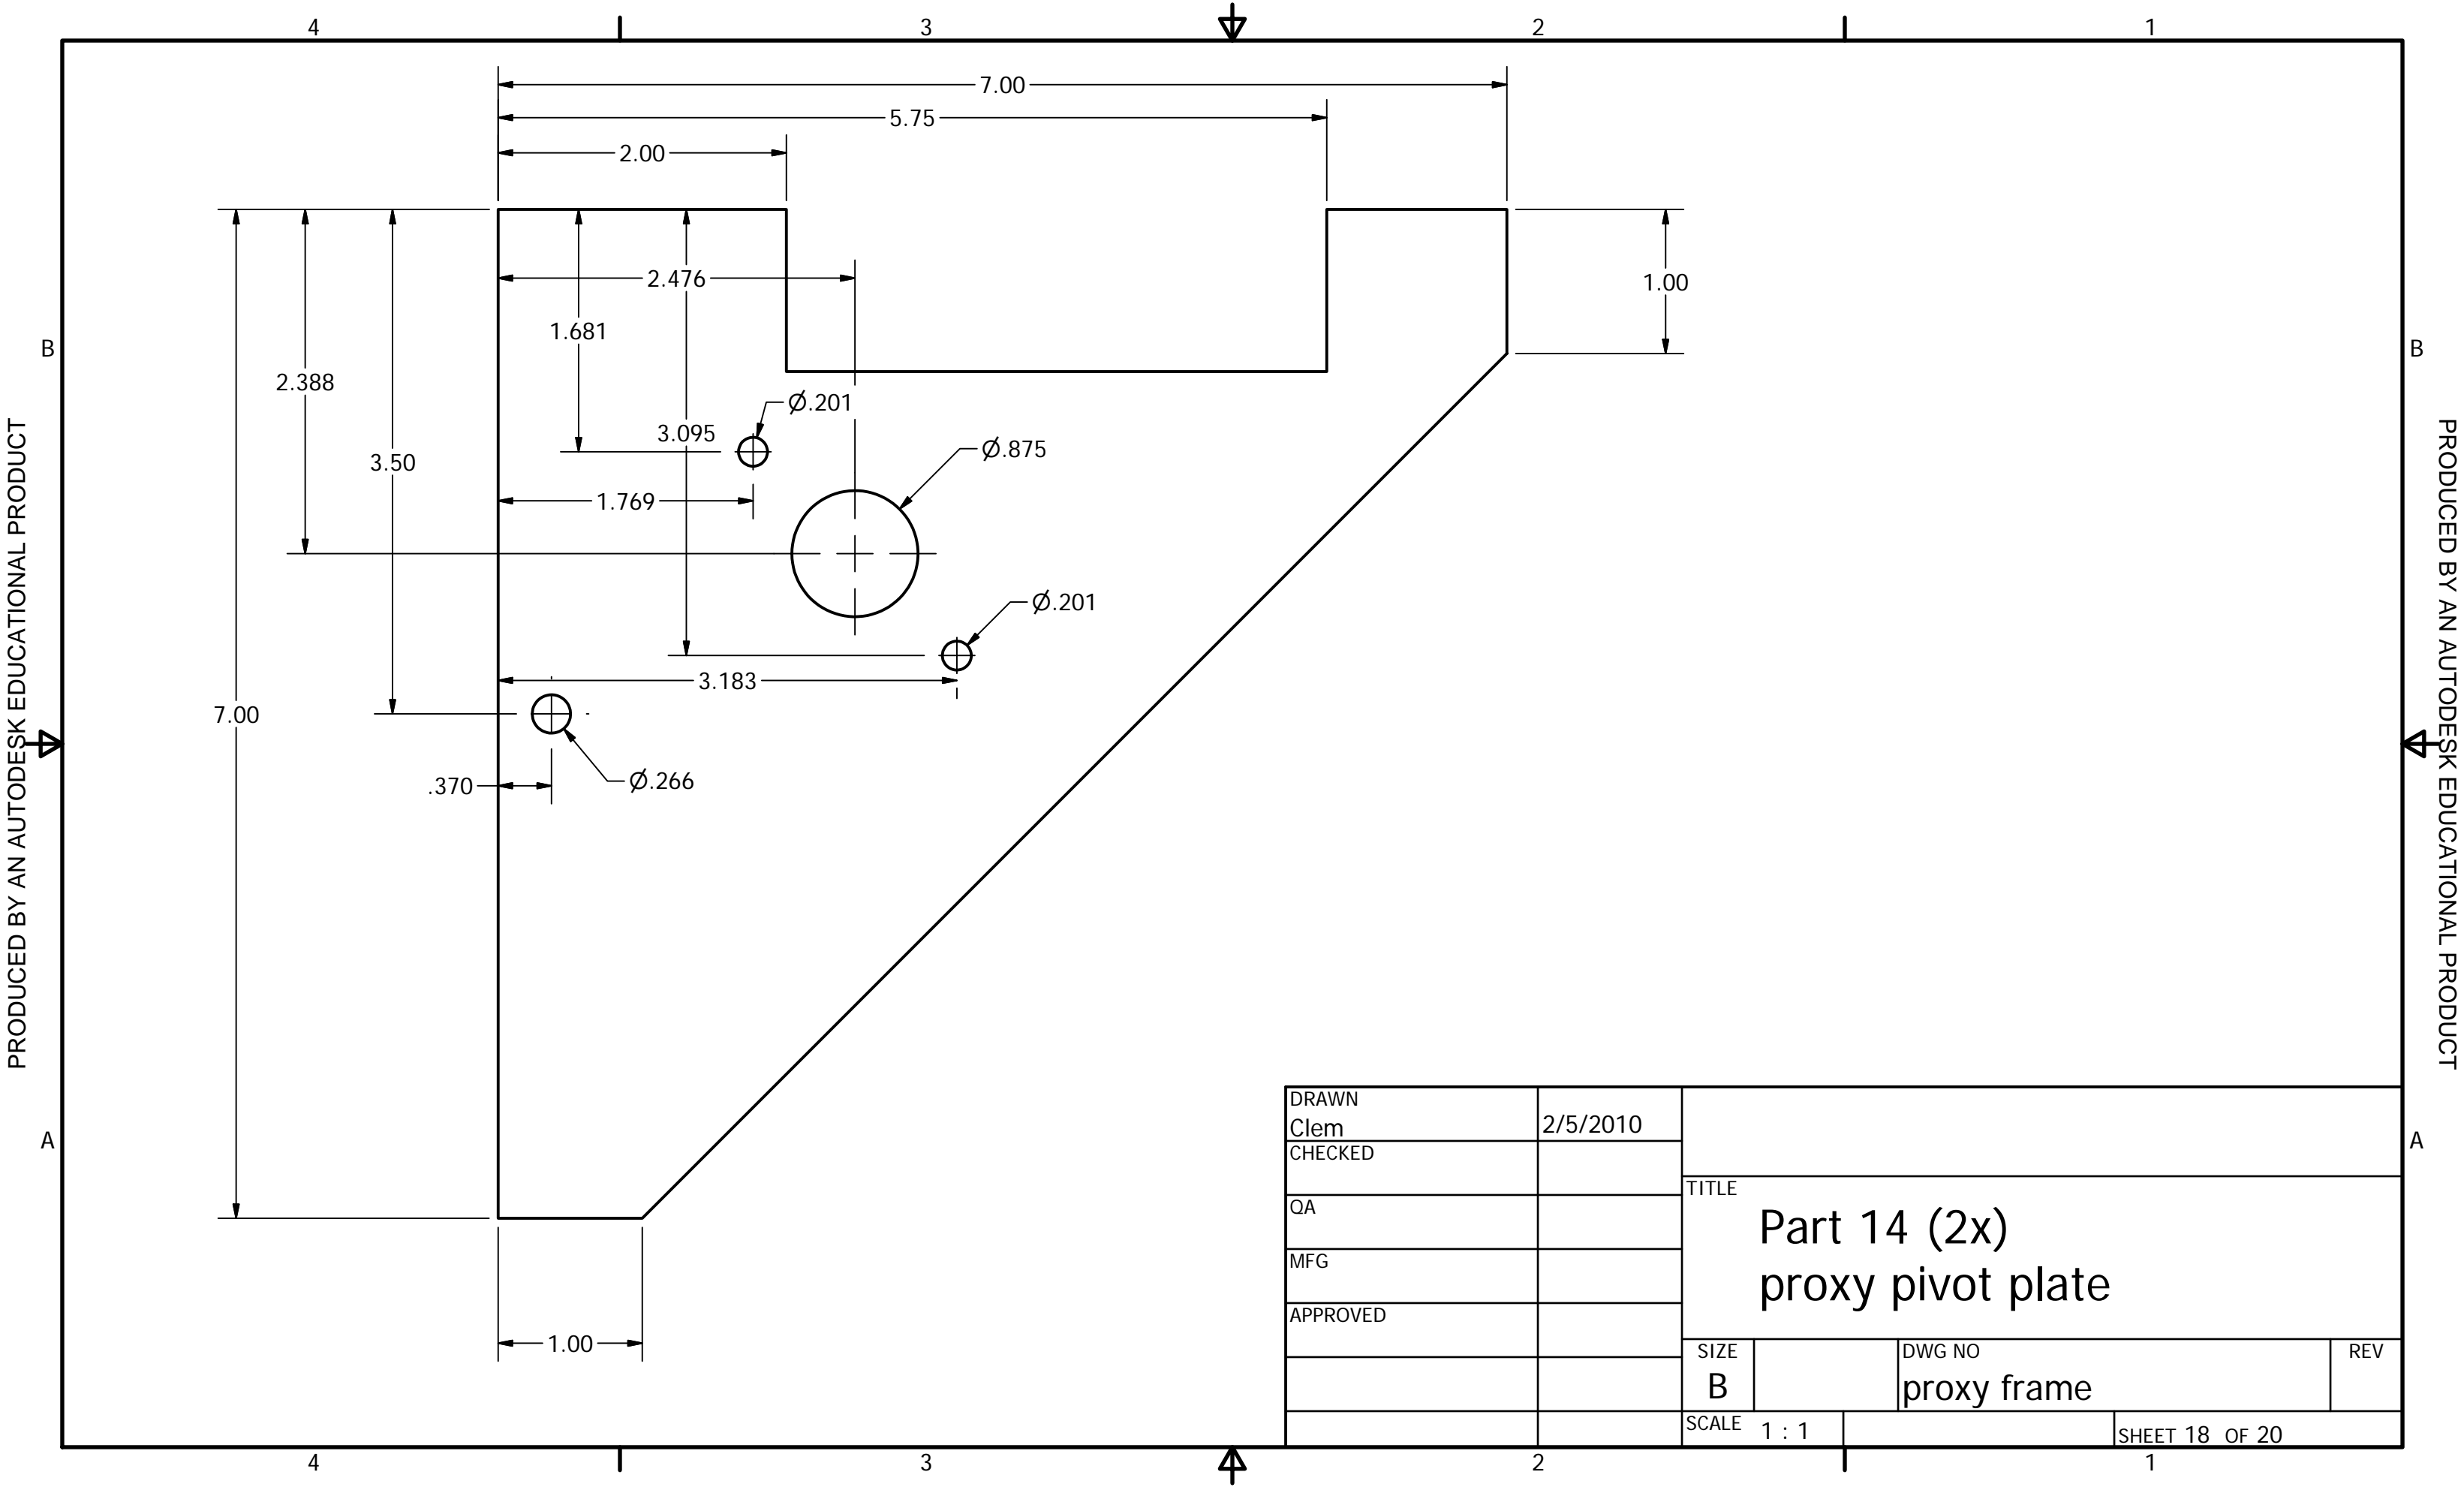


R.130

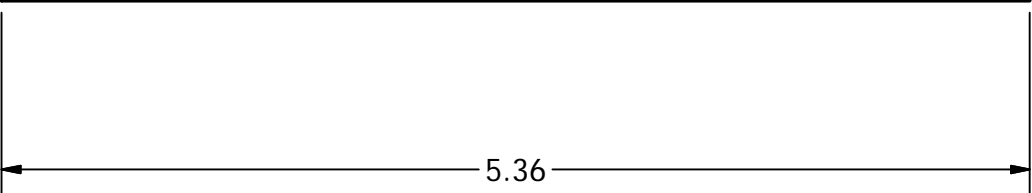 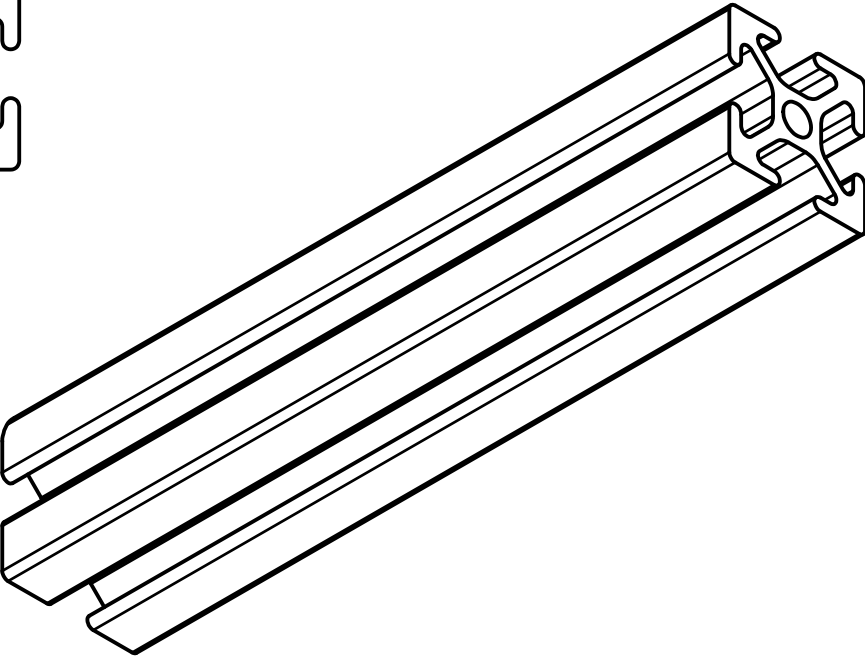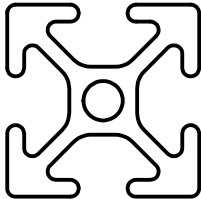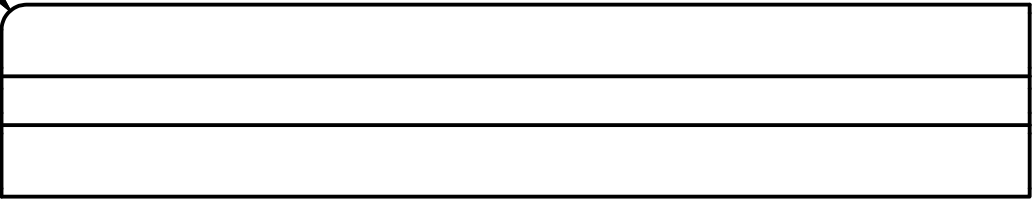

5.36

DRAWN Clem	2/5/2010	TITLE Part 14 (2x) spring anchor 1010		
CHECKED				
QA				
MFG				
APPROVED		SIZE B	DWG NO proxy frame	REV
		SCALE 1 : 1	SHEET 19 OF 20	

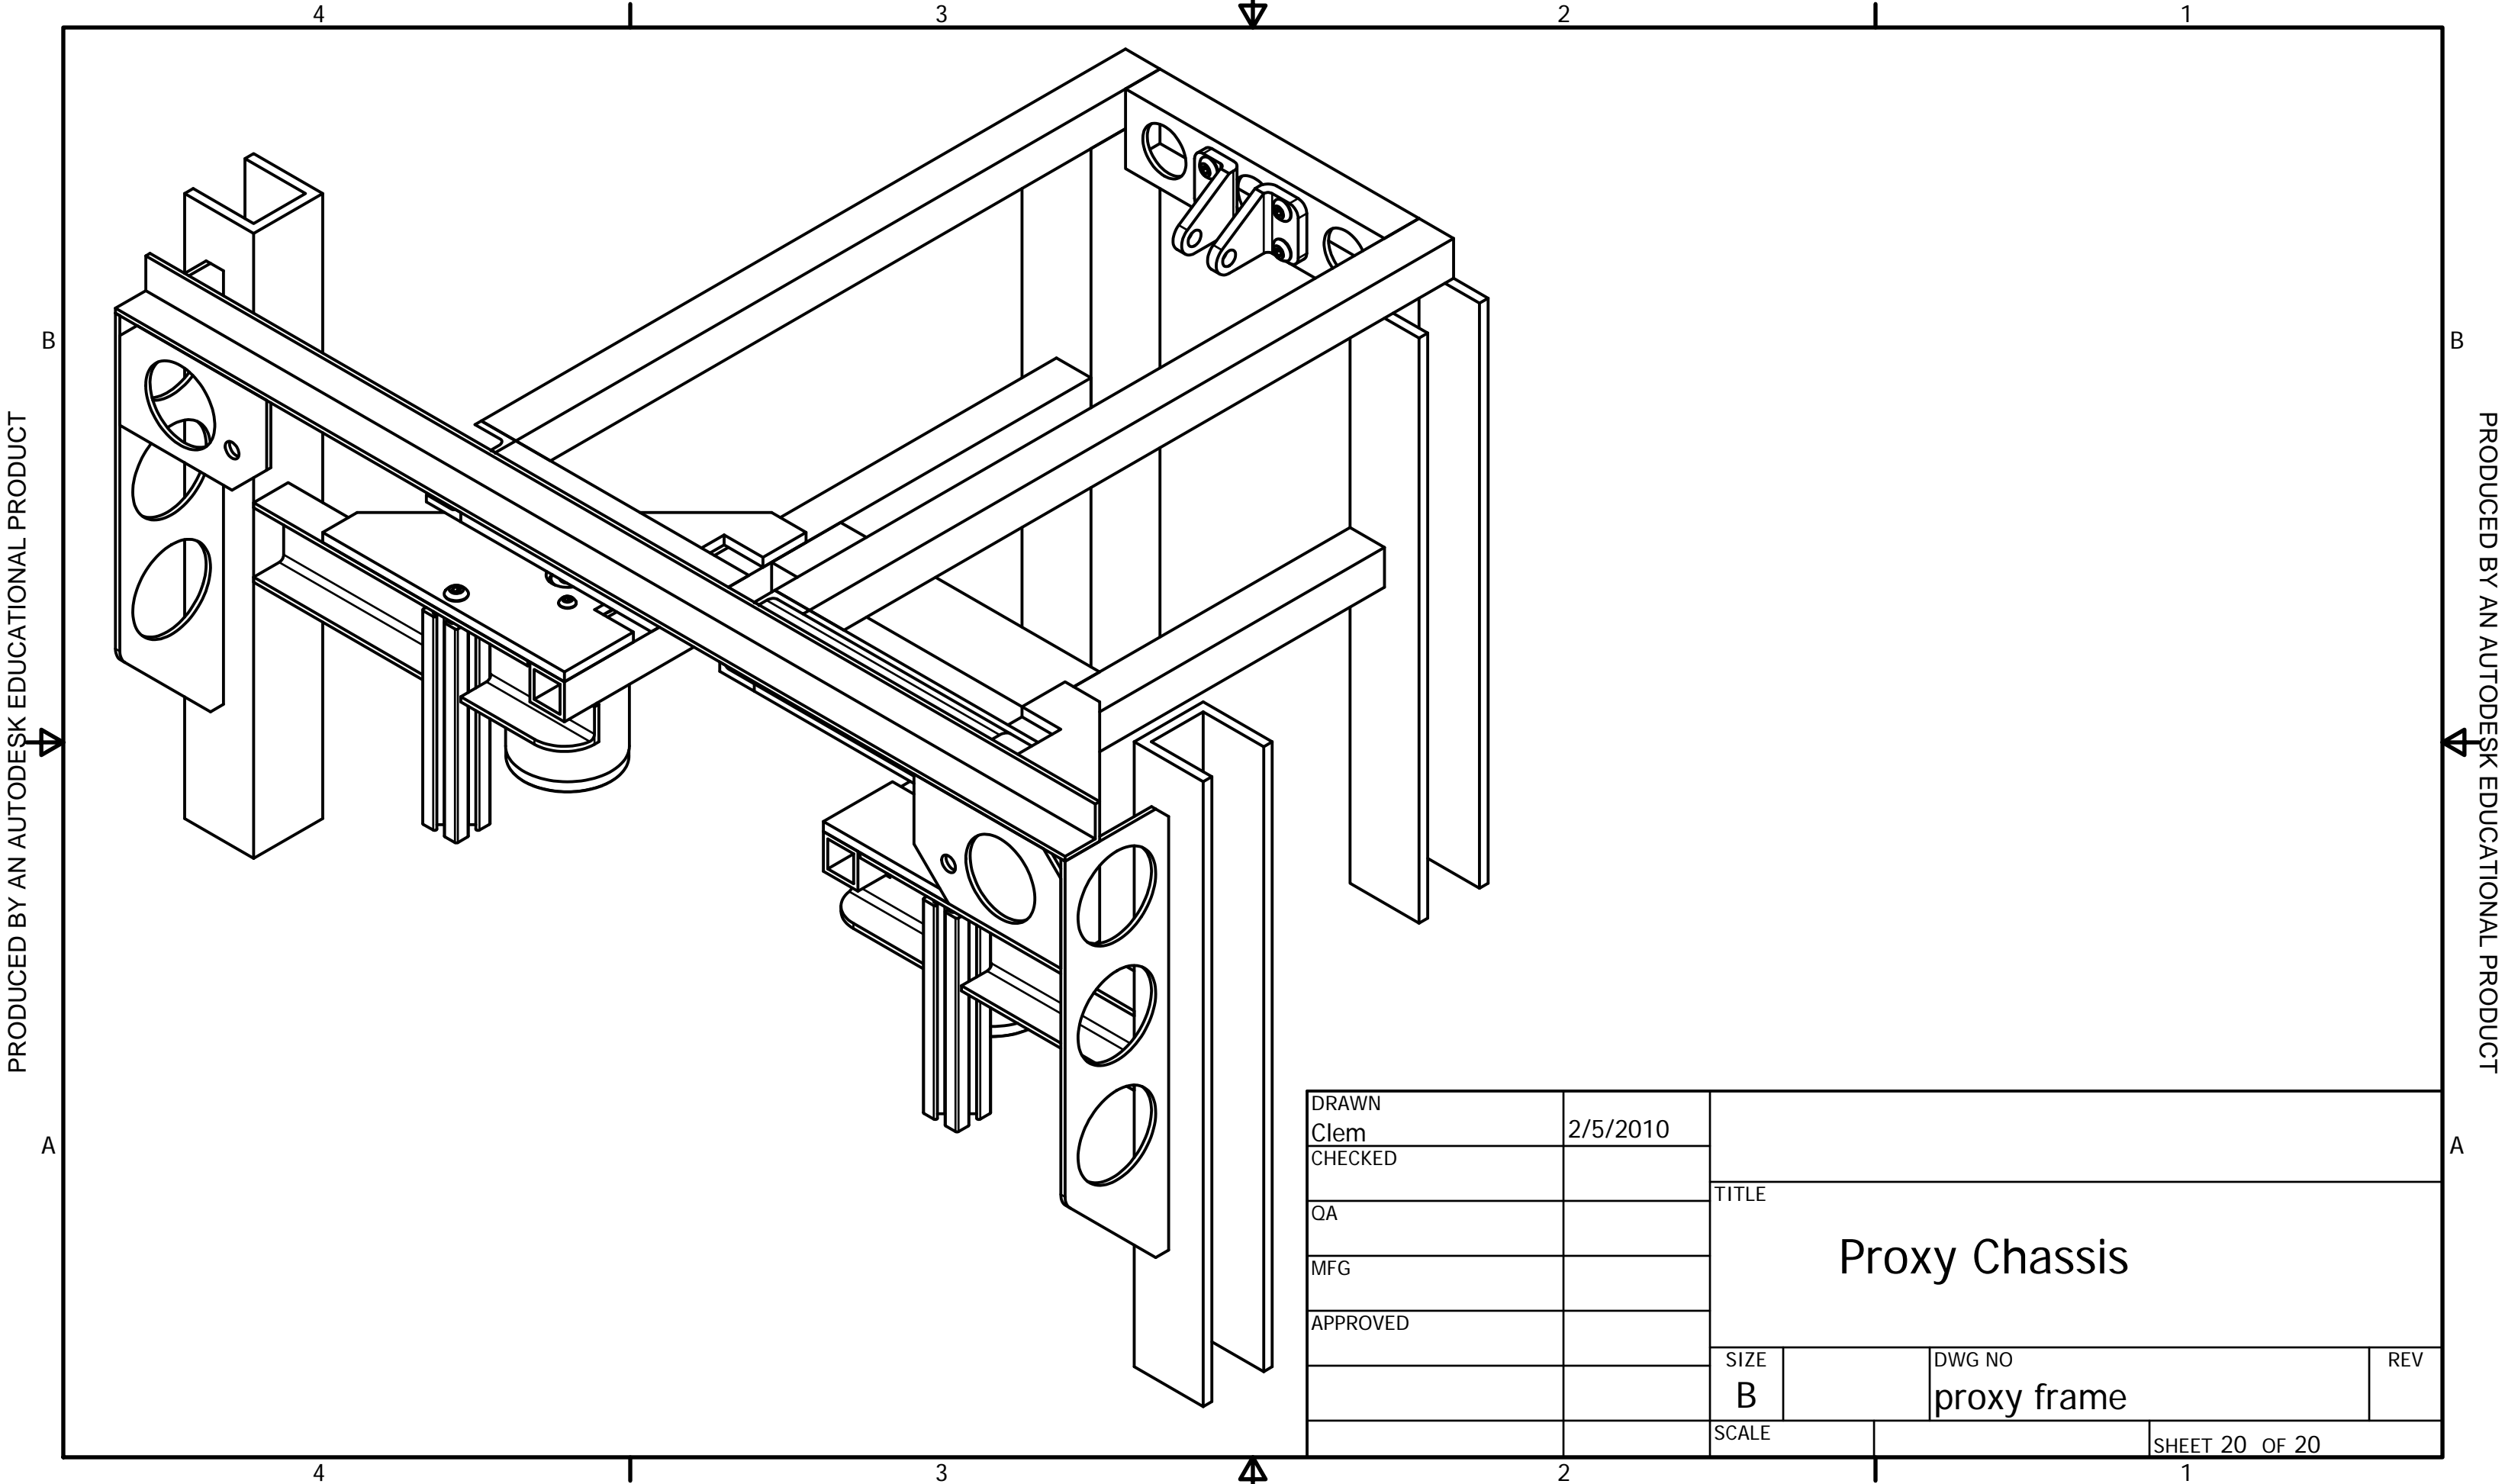

DRAWN Clem	2/5/2010	TITLE Proxy Chassis		
CHECKED				
QA		SIZE B		
MFG				
APPROVED		DWG NO		REV
		proxy frame		
		SCALE		SHEET 20 OF 20